



STANCHION BARN ADDITIONAL PROPOSAL #1
SCALE: 1/8" = 1'-0"

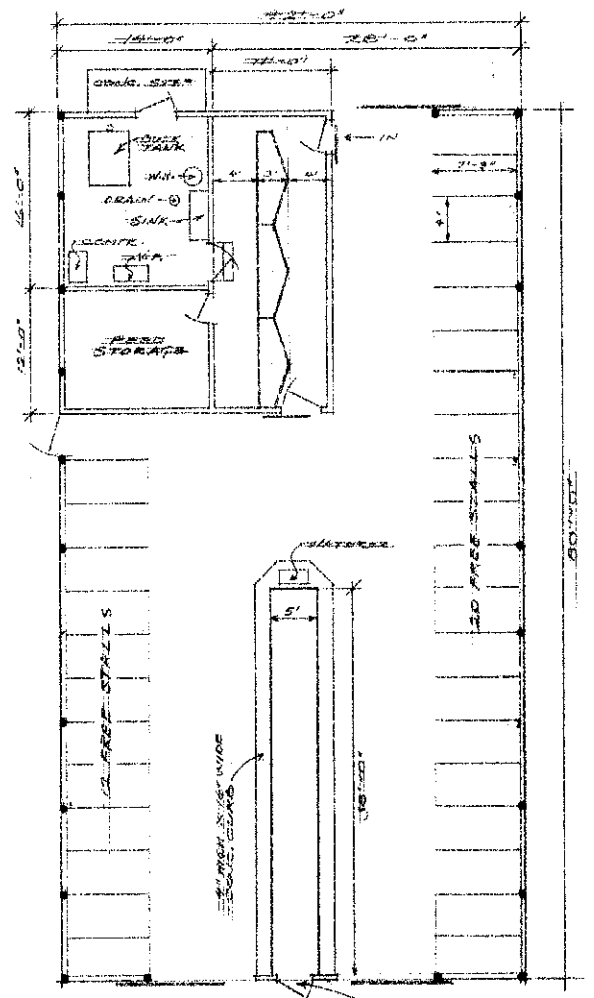

NEW FREE STALL BARN (WARM OR COLD) PROPOSAL #3
SCALE: 1/8" = 1'-0"

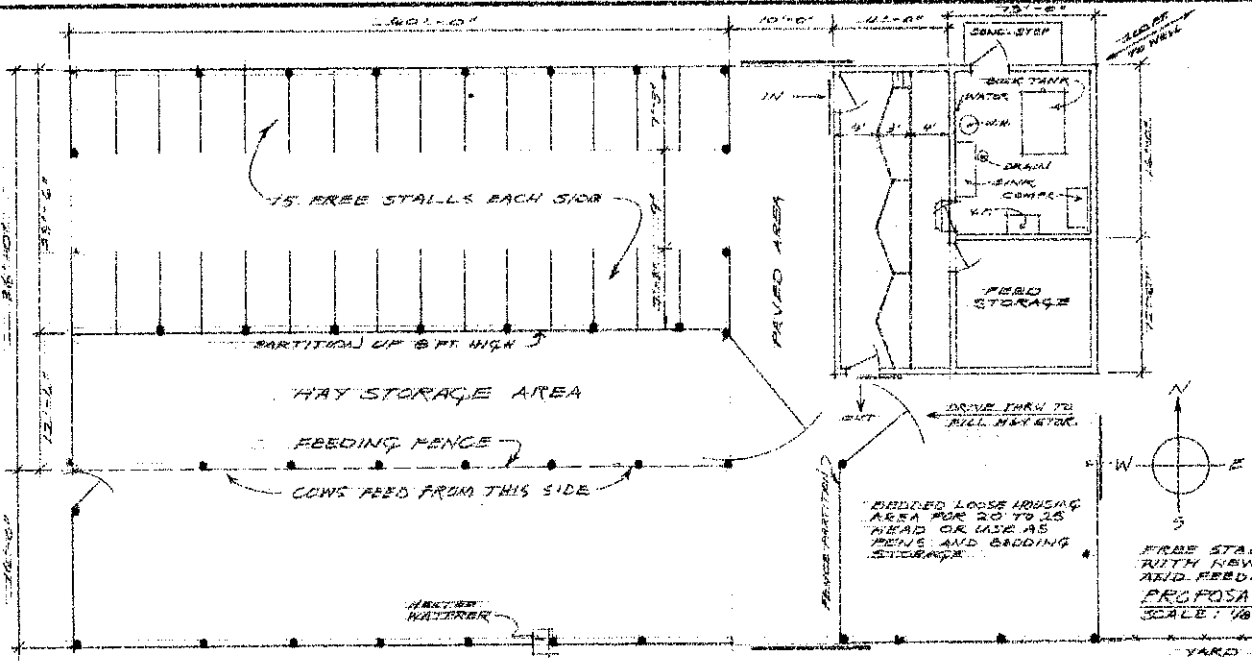

FREE STALLS IN EXISTING BARN WITH NEW MILKING FACILITIES AND FEEDING AREA PROPOSAL #2
SCALE: 1/8" = 1'-0"

DAIRY HOUSING & MILKING FAC.			
PREPARED FOR D. KALDMACHER FOXHOLM, ILL.	SCALE 1/8" = 1'	DRAWN BY R. C. [Signature]	REVISED
PREPARED BY N.D.S.U. Extension Agric. Engr. Dept.			
DATE MAY 27	APPROVED BY N.D. 723-7-4	DRAWING NUMBER SHT. 1 OF 1	