


PROTECT FEEDINGS & HOUSING AREA FROM PREVAILING WIND & SNOW
 WITH 5 ROW TREE BELT, NATURAL GROVE, HILLS OR BOARD FENCE

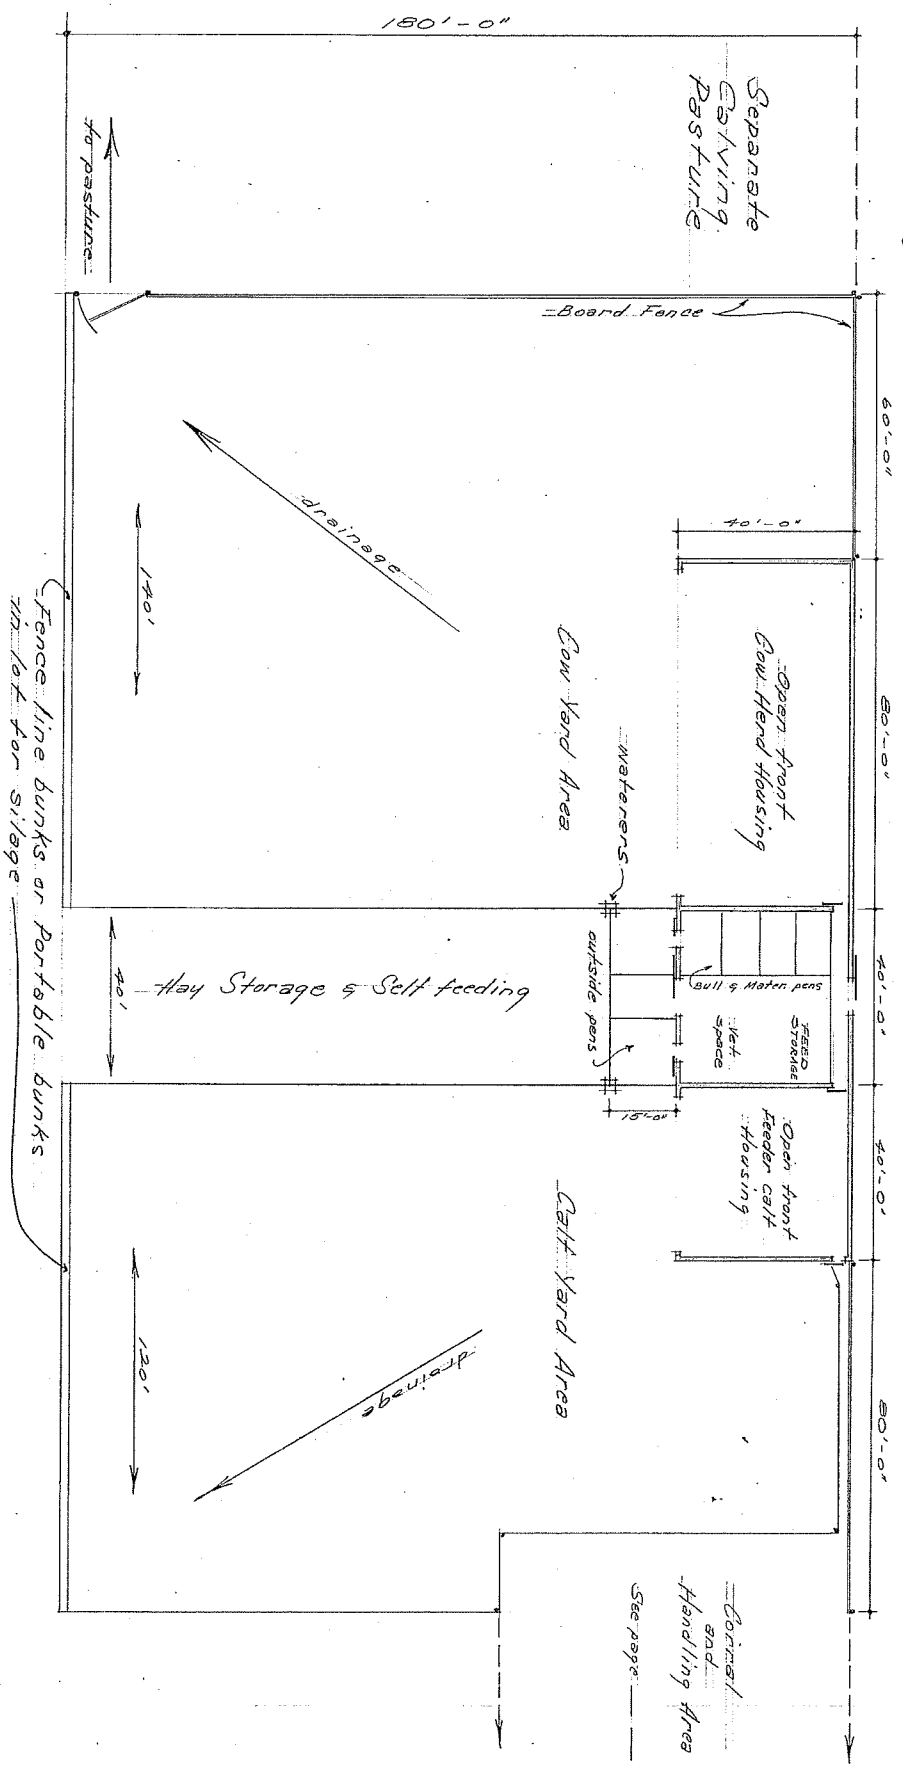

100 HEAD COW-CALF OPERATION...

Cows wintered in yard area, calves weaned & fed to spring. Consider more mechanization for finishing calves out (see pages 5 & 6). Lot components can be separated depending on wind protection, drainage, feed storage, access to pasture & farm yard. Cow housing requirements will depend on existing protection. Lot drainage not critical for winter only. Consider lights, water, feed & bedding storage for bull & maternity housing.