


PLAN  
SCALE: 1/4" = 1'-0"

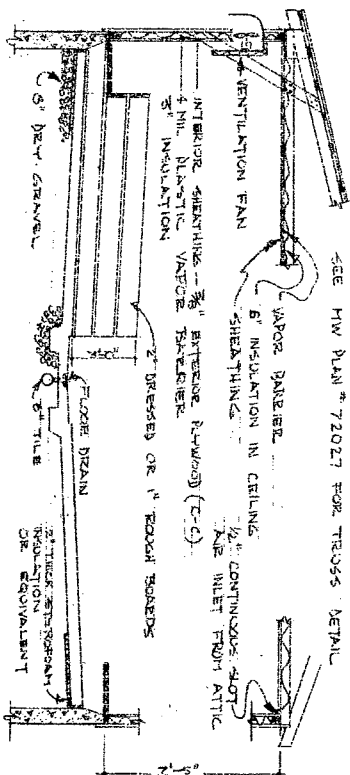

SECTION  
SCALE: 1/4" = 1'-0"

NOTE:  
SEE THE ENCLOSED BOLLITIONS  
FOR ELECTRIC HEATING CABLE  
INSTALLATION AT ABOUT 35 WATTS  
PER SQUARE FOOT.

SWINE TAREOWING		SCALE	DRAWN BY
PREPARED BY	REVIEWED BY	DATE	PROJECT
LEONARD RICHMOND	WILLIAM		
DATE	PROJECT	NO.	OF
4/25/65	EXTENSION AGR. ENGINE	1	1