
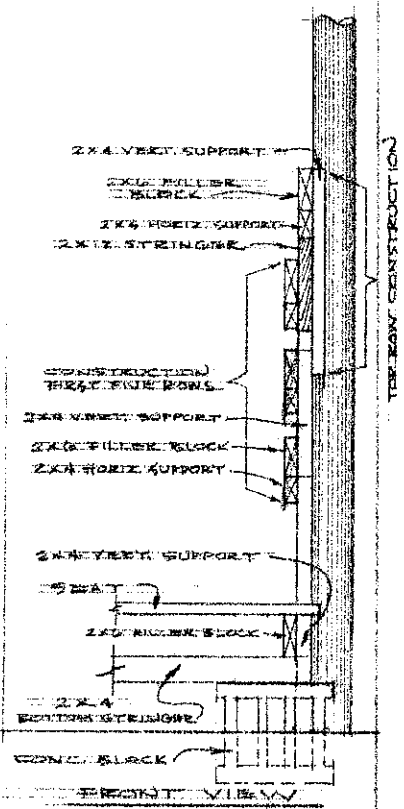


EACH 4' SECTION WITH 2 ROWS SEAT 12 PERSONS  
 EACH 4' SECTION WITH 3 ROWS SEAT 16 PERSONS  
 SEATING CAPACITY  
 (ALLOWING 24" PER PERSON)

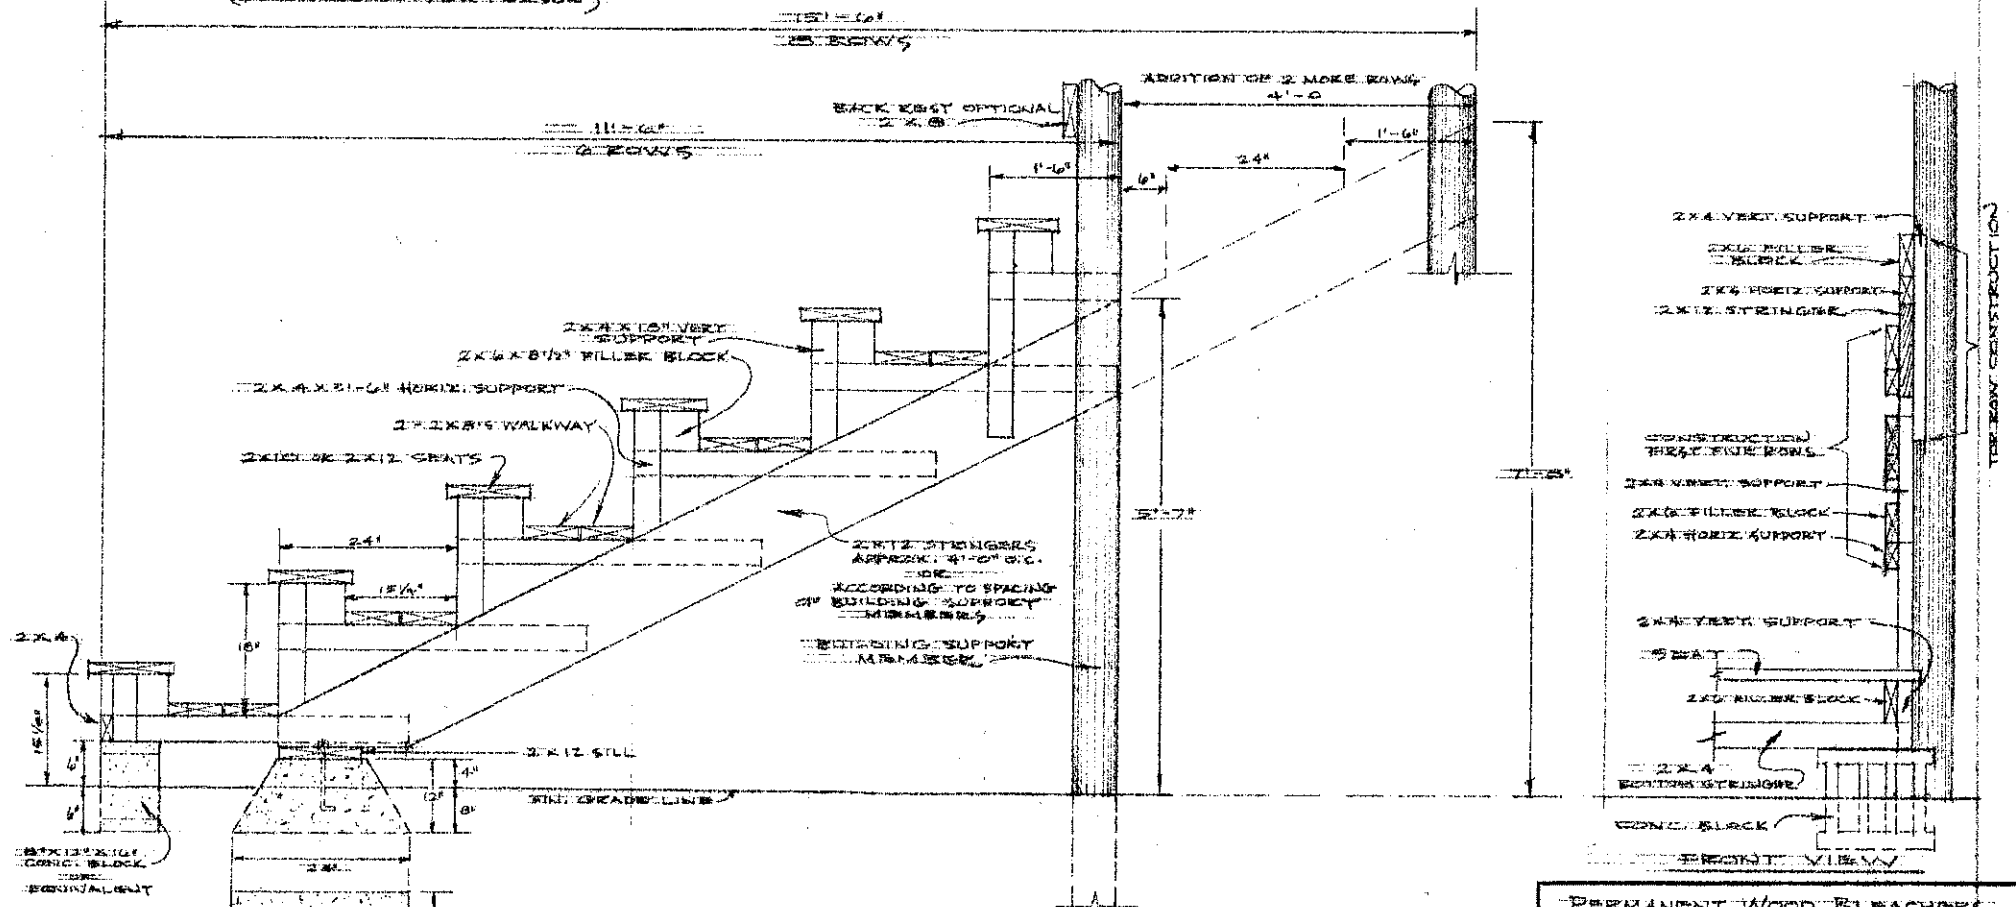

SIDE VIEW OF PERMANENT SEATING  
 SCALE 1/8" = 1'-0"

ADAPTED FROM BLOCHADE ORIGINALS  
 WITH EXTENSIVE EXTENSION SERVICE

PERMANENT WOOD BLEACHERS			
PREPARED FOR	SCALE	DRAWN BY P. COLE	
REVISION			
PERMANENT BY			
NDSN Extension Agri Engin Dept			
DATE	APPROVED BY	DRAWING NUMBER	SHEET #
JAN 69	162-760-0-6		303