

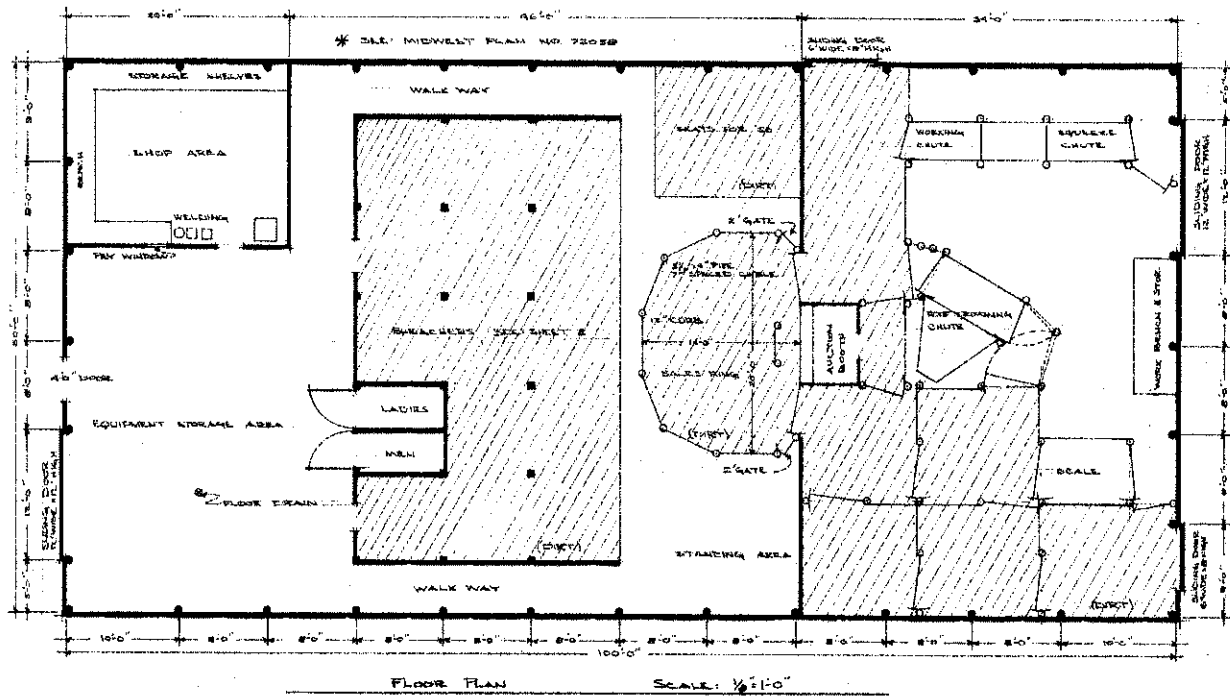
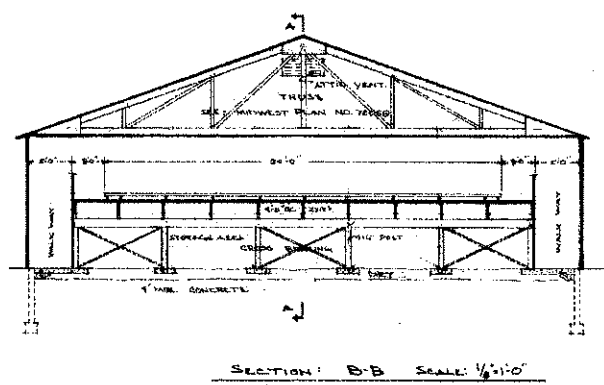
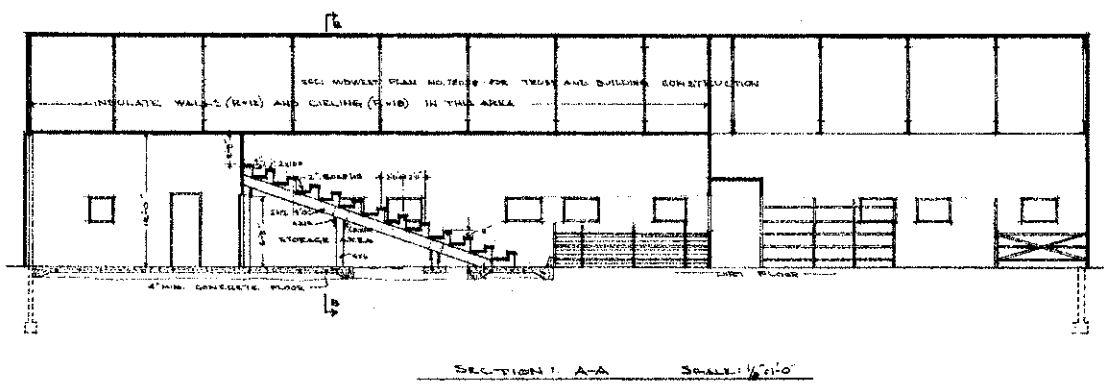


SEE: MIDWEST PLAN NO 72058
 FOR BUILDING CONSTRUCTION
 DETAILS AND BILL OF MATERIALS
 LISTING.
 [USE 12FT HIGH SIDEWALL ALTERNATIVE]

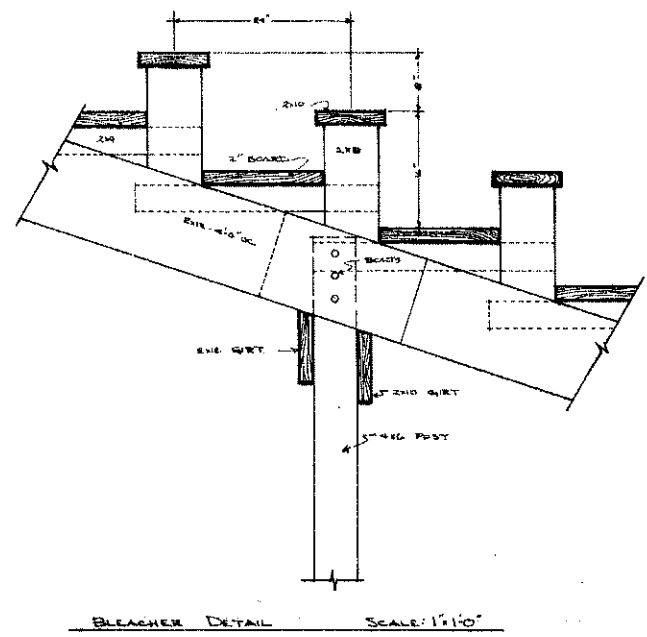

FARM SALE BARN, SHOP & CATTLE WORKING FACILITY			
PREPARED FOR: FRANK KUBIK JR.	SCALE	DRAWN BY: DLH	REVISED
PREPARED BY: NDSU EXTENSION AGR. ENGR. DEPT.			
DATE: 7/22/68	APPROVED BY: ND 762-1-2	DRAWING NUMBER: SHEET 1/12	

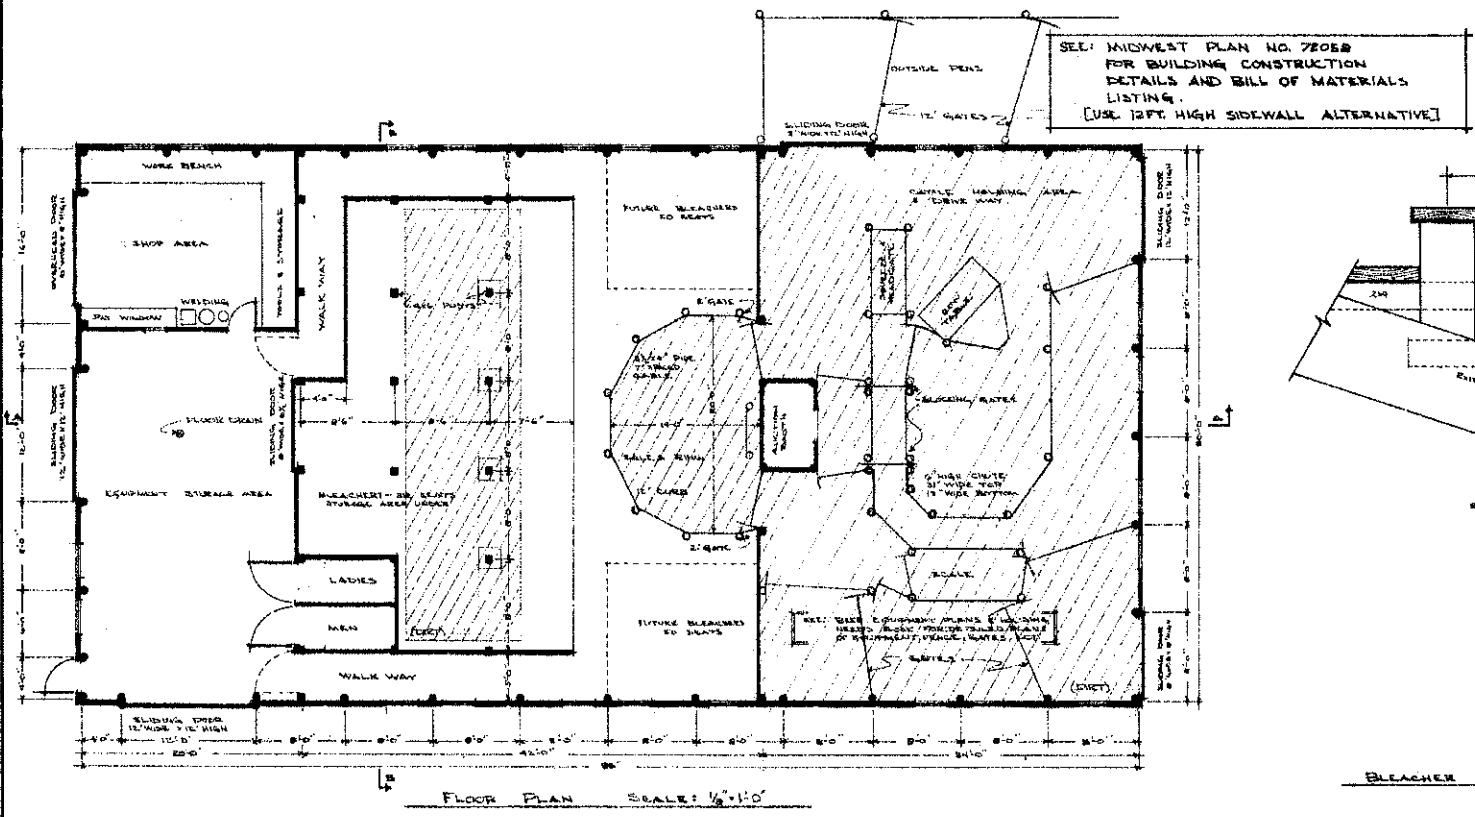

FARM SALE BARN, SHOP & CATTLE WORKING FACILITY			
PREPARED FOR: FRANK KUBIK JR.	SCALE	DRAWN BY DLH	
PREPARED BY: NDSU EXTENSION AGR. ENGR. DEPT.	DATE 7/22/68	APPROVED BY N.D. 762-1-2	REVISED
			DRAWING NUMBER SHEET 2 of 2