


N
Scale: 1" = 16'

- NOTES: 1) FIGURE 2X10 PLANKS FOR SEATING ON 2 FT. CENTERS
2) LEAVE OFF ONE OR MORE "FRAMES" DEPENDING ON SEATING SPACE REQUIRED
3) USE PORTABLE SEATING OR PROVIDE STORAGE ACCESS UNDER SEATE.
4) BUILDING LAYOUT BASED ON USE OF COMMERCIAL RIGID-FRAME RAYERS SPACED ON 12' CENTERS.

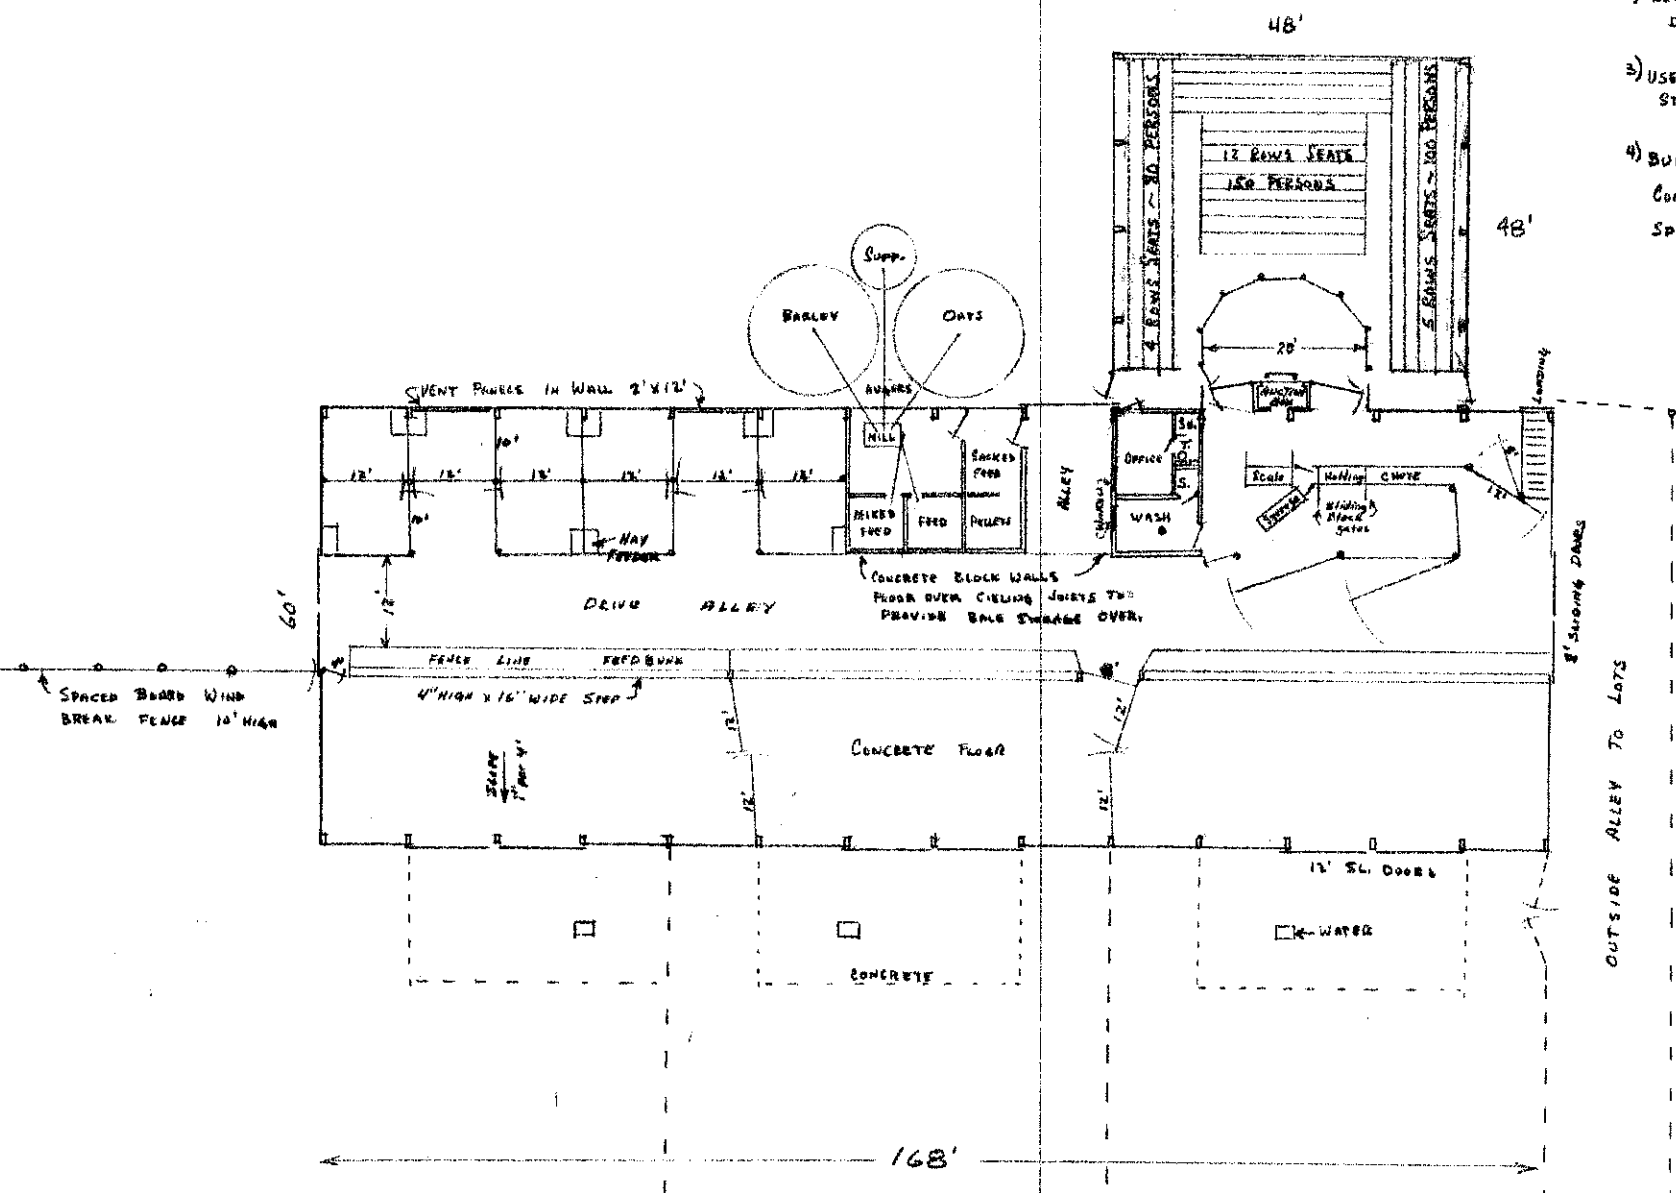

CATTLE FEEDING-STORAGE
TREATING-SALES FACILITY
NDSU EXT. AGRIC. ENGINEERING
1978 1"=16' DWJ
ND. 762-1-5 I.S.H.