



FLOOR PLAN

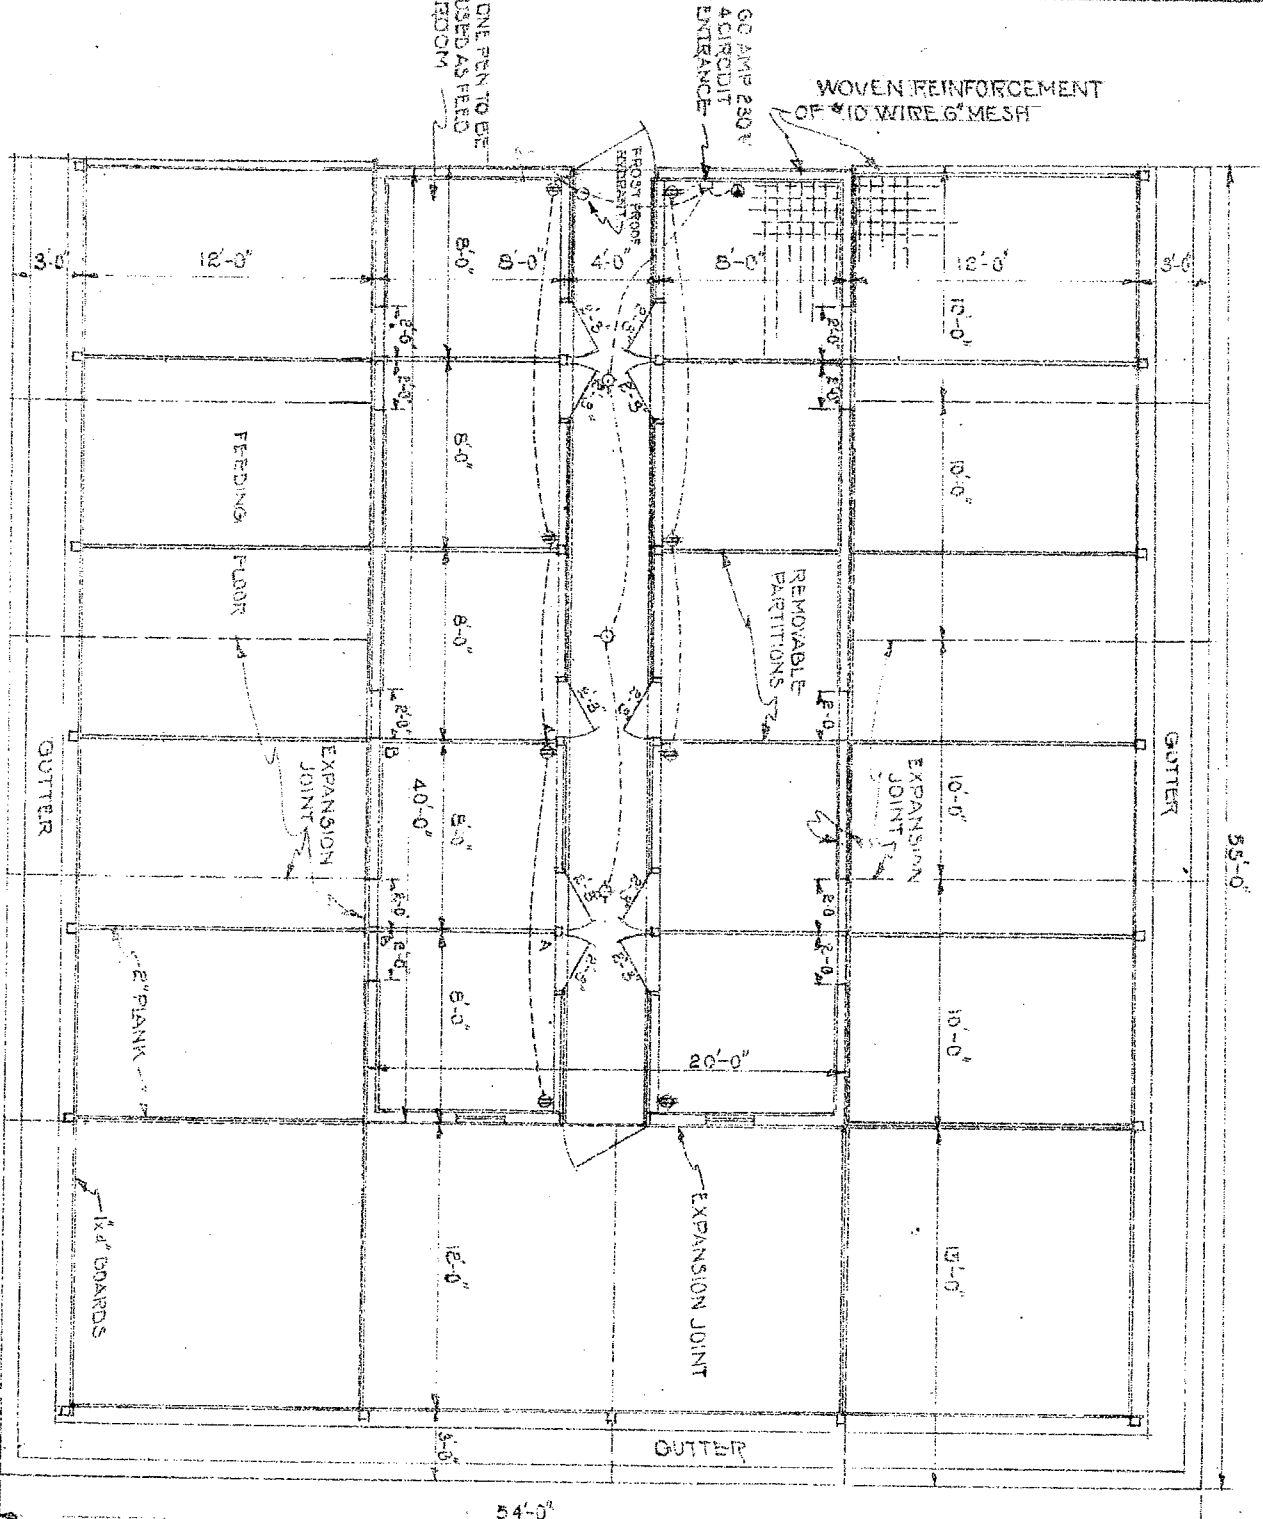

DETAIL OF PARTITION AT
"A" AND "B"

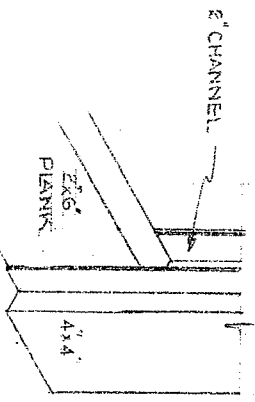

PRELIMINARY

COOPERATIVE EXTENSION WORK IN
AGRICULTURE AND HOME ECONOMICS
STATE OF NORTH DAKOTA
NORTH DAKOTA AGRICULTURAL COLLEGE
AND
U.S. DEPT. OF AGRICULTURE COOPERATING
EXT. AGRI. ENGINEER WARREN D. DAK.

HOG HOUSE

PLAN NO. HD. 786-C-8 D.R.M. BY J.S.W. 6/2/50