


DEEP TANK AT WELL-SYSTEM

PLAN NO. N.D. 8555-2-1/2

- (A) CONCRETE TANK
- (B) PIPE TO TANK
- (C) DRAIN FROM SINK *Trap*
- (D) HYDRANT COCK *Valve*
- (E) CISTERN PUMP
- (F) SINK & DRAIN BOARD

NOTE - THIS SYSTEM
TO BE USED WHERE
ELEVATION OF GROUND
AT WELL IS SAME AS
AT THE HOUSE

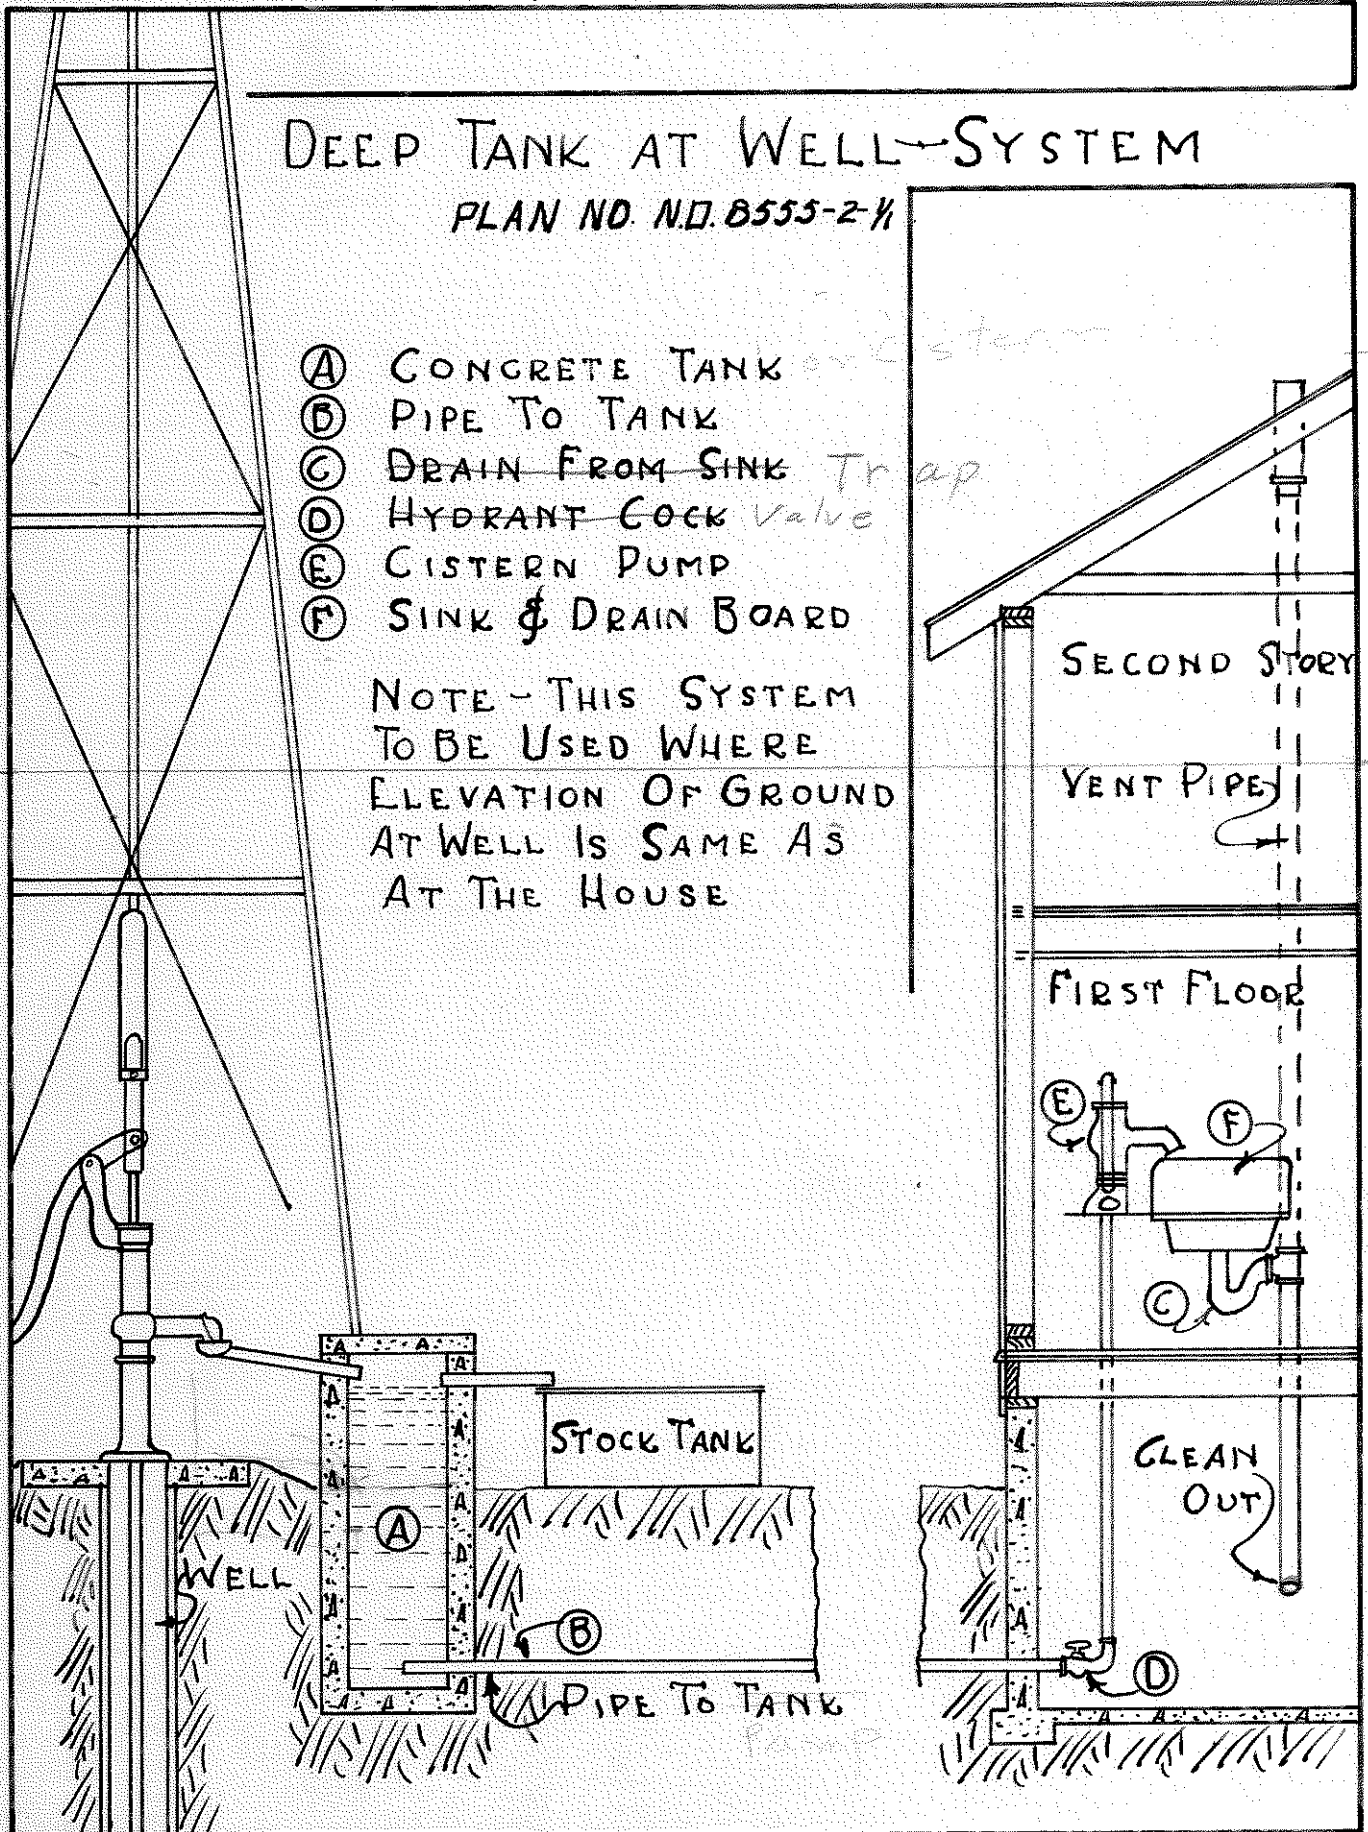

NORTH DAKOTA AGRICULTURAL COLLEGE
DIVISION OF AGRICULTURAL EXTENSION
STATE COLLEGE STATION FARGO, NORTH DAKOTA.