

3/8" x 6' LONG FULL CHAIN

2 x 10 x 9 FT. PLANKS

4 x 4 x 12 FT. RUNNERS


PERPENDICULAR ENDS OF RUNNERS

1/2" x 6" BOLT
W/ FLAT WASHERS

12' 0" 0"

SIDE VIEW

12' 0" 0"

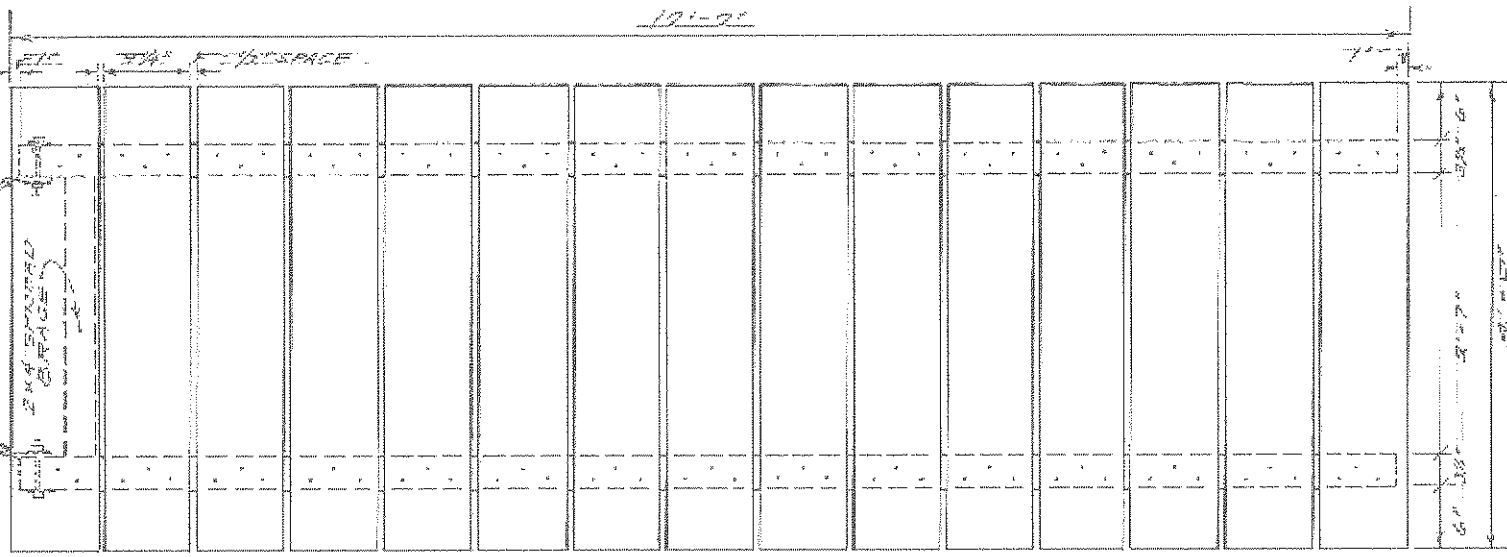

TOP VIEW

SCALE 1/8" = 1'

BILL OF MATERIALS

- 5 - 2x10x12 FT. LONG (CUT 3 PLANKS FROM EACH BOARD)
- 2 - 4x4x12 FT. LONG RUNNERS
- 1 - 2x4x2'-2" SPREAD BRACE
- 2 - 1/2" x 6" BOLTS W/ WASHERS
- 20 - 16 D RING SHANK NAILS
- 1 - 3/8" x 6' FULL CHAIN

TRAIL CLASS BRIDGE FOR HORSES
DESIGNED BY: GLENN HAUGEN
APPROVED: FEB. 1918, D.W.V.

ND 871-2-4