



FOUNDATION PLAN
SCALE 1/8" = 1'-0"

HEATING SYSTEM INDICATED IS OF THE PERIMETER TYPE—SIZE OF HEATER, PLENUM, PERIMETER AND SUPPLY LINES, REGISTERS, ETC. TO BE DETERMINED BY HEATING CONTRACTOR AND MANUFACTURERS RECOMMENDATIONS FOR UNIT TO BE INSTALLED—R₁ ON PLAN ABOVE INDICATES APPROXIMATE LOCATION OF REGISTERS ON FIRST FLOOR—R₂ IS REGISTER UNDER SHELF UNIT IN FAMILY ROOM—R₂ IS REGISTER UNDER COUNTER IN KITCHEN

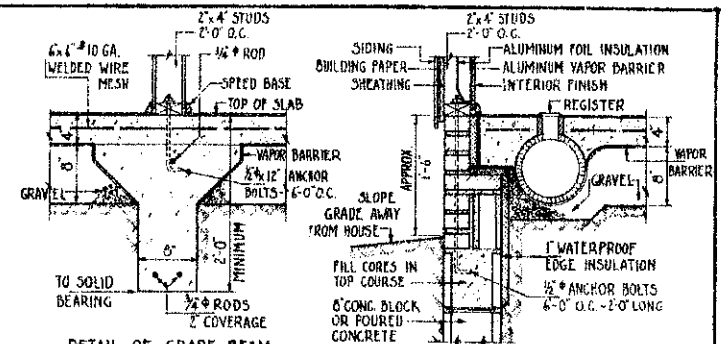


DETAIL OF GRADE BEAM
SCALE 1" = 1'-0"


TYPICAL DETAIL OF PERIMETER HEATING LINE
SCALE 1" = 1'-0"

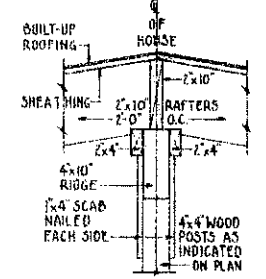


DETAIL OF RIDGE
SCALE 1" = 1'-0"

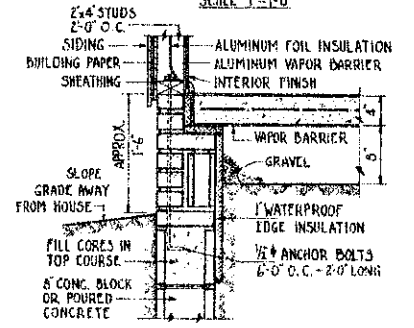

ALTERNATE DETAIL IF PERIMETER HEATING SYSTEM IS NOT USED
SCALE 1" = 1'-0"

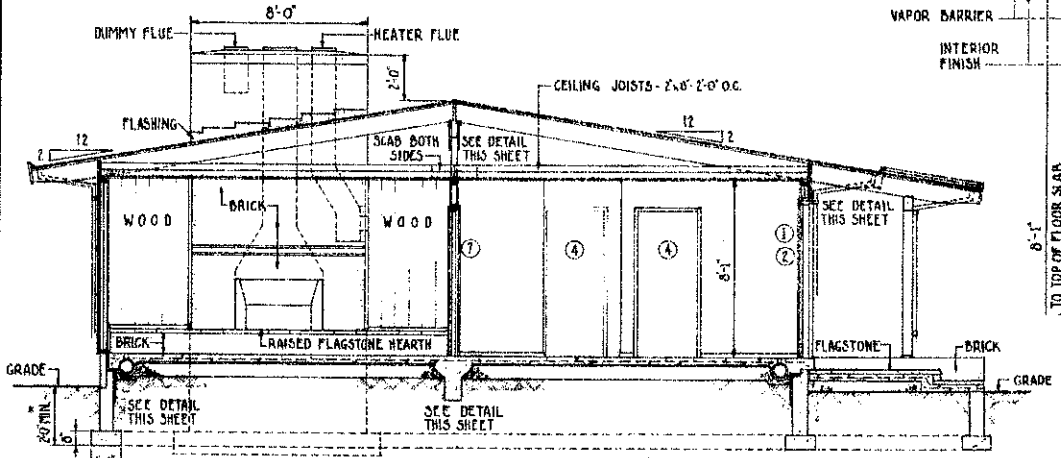

SECTION A-A
SCALE 1/4" = 1'-0"

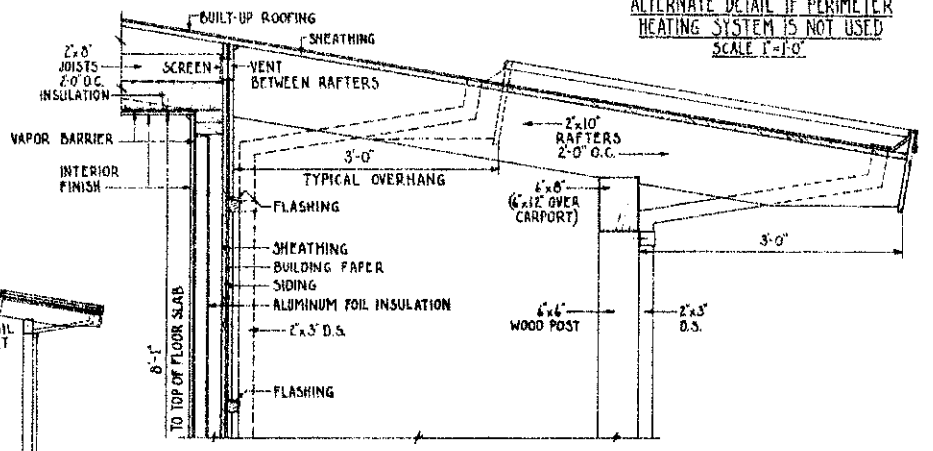

WALL SECTION
SCALE 1" = 1'-0"


NOTE—USE INTERIOR WALL AND CEILING FINISH SUITABLE FOR 2'-0" SPACING OF FRAMING.

COOPERATIVE EXTENSION WORK IN AGRICULTURE AND HOME ECONOMICS
STATE OF NORTH DAKOTA
NORTH DAKOTA STATE UNIVERSITY
OF AGRICULTURE AND APPLIED SCIENCE
UNITED STATES DEPARTMENT OF AGRICULTURE COOPERATING


3 BEDROOM FARMHOUSE

USDA 1956 | EX. 7140 | SHEET 1 OF 3

Discrete Revised 11/53

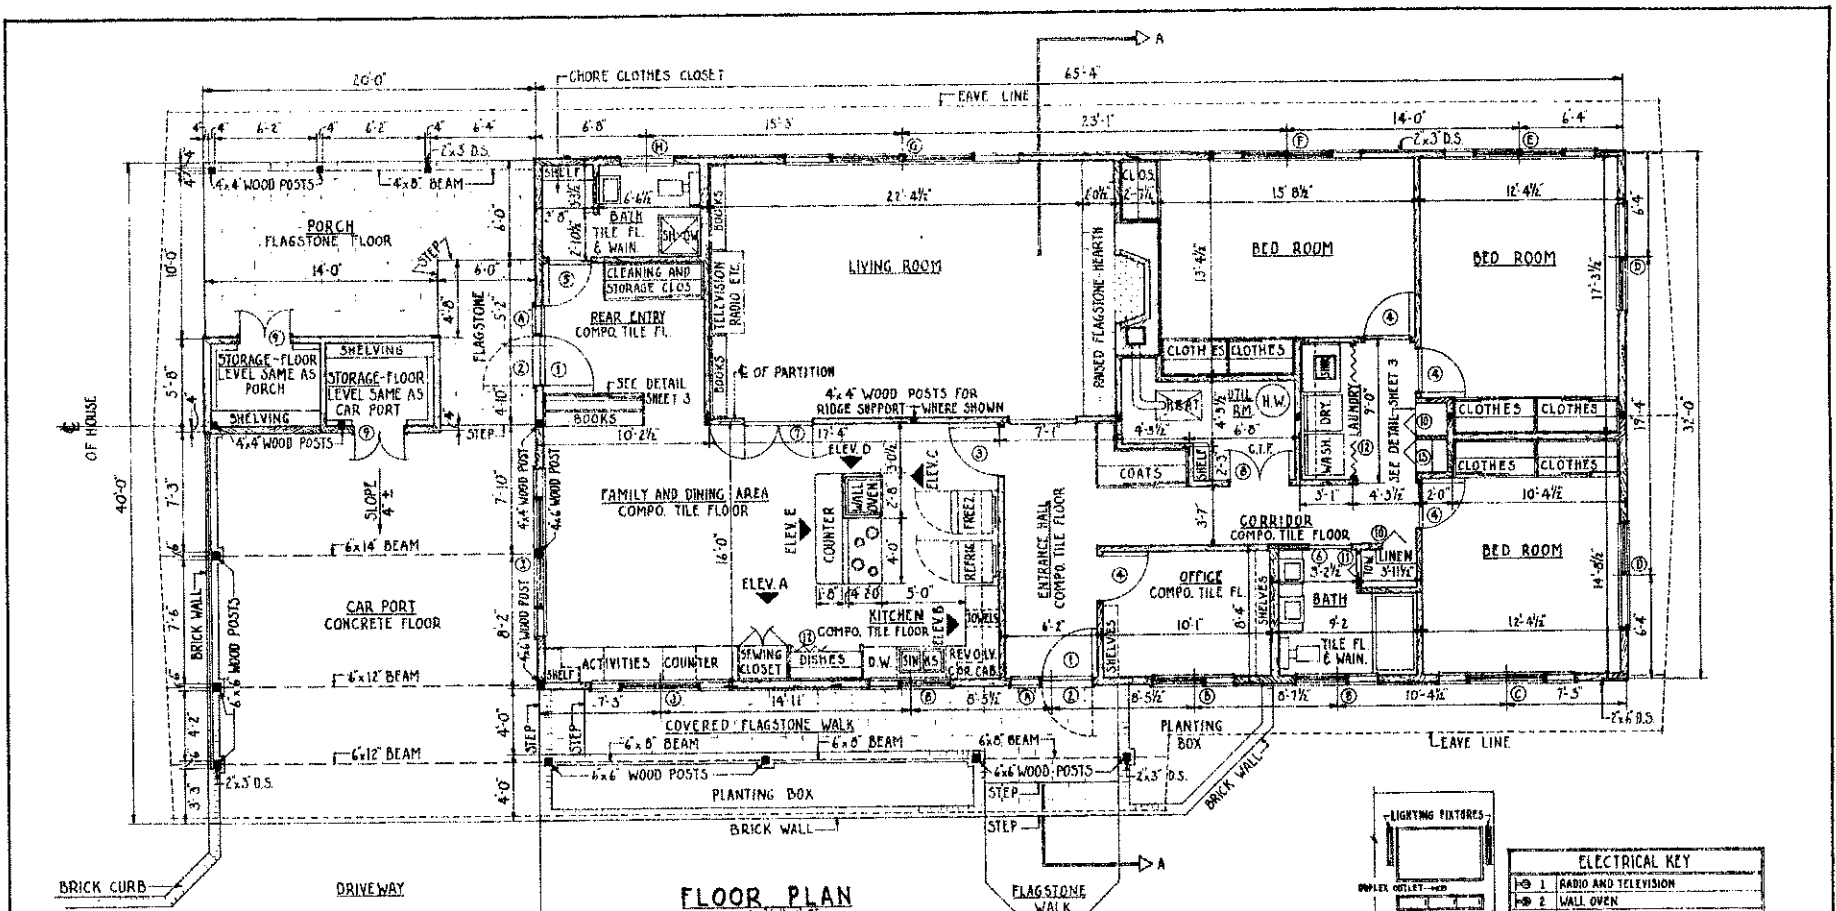

FLOOR PLAN
SCALE 3/16" = 1'-0"
DIMENSIONS ARE SHOWN TO FACE OF STUDS

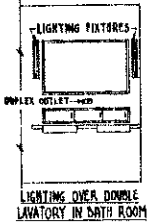


ELECTRICAL KEY	
Ⓡ1	RADIO AND TELEVISION
Ⓡ2	WALL OVEN
Ⓡ3	COOKING SURFACE
Ⓡ4	DISHWASHER
Ⓡ5	REFRIGERATOR
Ⓡ6	FREEZER
Ⓡ7	HEATER OUTLET AND SWITCH
Ⓡ8	HOT WATER HEATER
Ⓡ9	WASHER
Ⓡ10	DRYER
Ⓡ11	WALL CLOCK
Ⓡ12	EXHAUST FAN
Ⓡ13	WEATHER PROOF OUTLET
ⓇPS	PULL SWITCH OUTLET
Ⓡ	FLUORESCENT FIXTURE
Ⓡ	SPLIT-WIRED OUTLET 3-WIRE 110/240V
Ⓡ	PUSH BUTTON
Ⓡ	CHIMES

COOPERATIVE EXTENSION WORK IN
AGRICULTURE AND HOME ECONOMICS
STATE OF NORTH DAKOTA
NORTH DAKOTA STATE UNIVERSITY
OF AGRICULTURE AND APPLIED SCIENCE
AND
UNITED STATES DEPARTMENT OF AGRICULTURE COOPERATING


3 BEDROOM FARMHOUSE

USDA 1958 ex. 714-0 SHEET 2 OF 3


WINDOW SCHEDULE			DOOR SCHEDULE		
MARK	OPERATING JASH WIDTH HEIGHT	FIXED GLASS WIDTH HEIGHT	MARK	SIZE WIDTH HEIGHT THICK.	DESCRIPTION
Ⓐ	1 1'-8" x 5'-3"		①	3'-0" x 7'-0" x 1 3/4"	FLUSH PANEL - EXTERIOR
Ⓑ	1 1'-8" x 2'-2"	1 3'-0" x 2'-2"	②	3'-0" x 7'-1" x 1 3/8"	SCREEN
Ⓒ	2 1'-8" x 2'-1"	1 4'-6" x 2'-2"	③	2'-10" x 6'-0" x 1 3/8"	FLUSH PANEL - INTERIOR
Ⓓ	1 3'-2" x 4'-2 1/2"	1 3'-0" x 4'-2 1/2"	④	2'-8" x 6'-8" x 1 3/8"	
Ⓔ	2 1'-8" x 2'-2"	2 2'-6" x 2'-2"	⑤	2'-4" x 6'-8" x 1 3/8"	
Ⓕ	2 1'-8" x 4'-2 1/2"	2 2'-6" x 4'-2 1/2"	⑥	2'-6" x 6'-8" x 1 3/8"	-SLIDING
Ⓖ	2 2'-8" x 4'-2 1/2"	2 4'-0" x 4'-2 1/2"	⑦	2 2'-0" x 6'-8" x 1 3/8"	
Ⓗ	1 3'-2" x 2'-2"		⑧	2 1'-10" x 6'-8" x 1 3/8"	
Ⓙ	2 1'-8" x 2'-2"	2 3'-0" x 2'-2"	⑨	2 1'-6" x 6'-8" x 1 3/8"	EXTERIOR
Ⓛ	2 1'-8" x 4'-2 1/2"	1 4'-6" x 4'-2 1/2"	⑩	2 1'-2" x 6'-8" x 1 3/8"	SLATTED EN-FOLD - INTERIOR
			⑪	2 9" x 3'-8"	
			⑫		ACCORDIAN TYPE DOORS AS INDICATED ON PLAN.
			⑬		SEE DETAIL ON SHEET 3
					SLIDING DOORS ARE INDICATED FOR CLOSETS

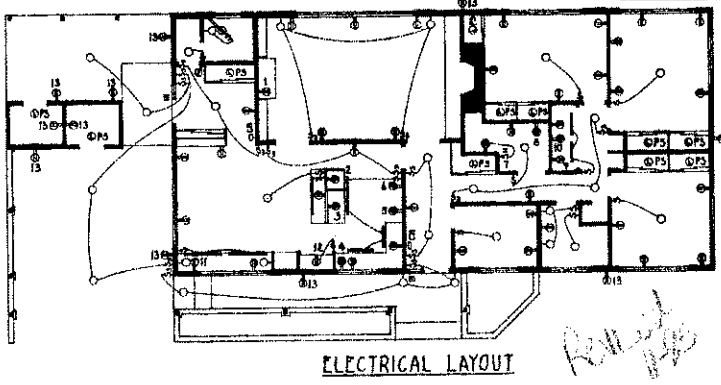


ELECTRICAL LAYOUT

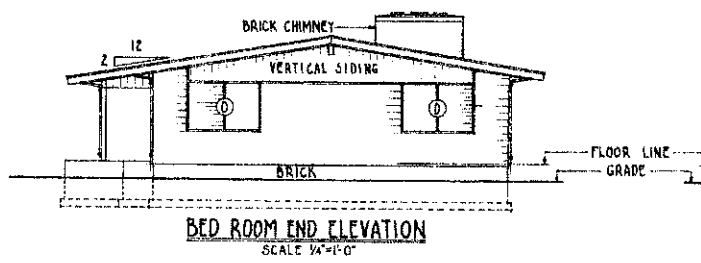


BED ROOM END ELEVATION
SCALE 1/4"=1'-0"

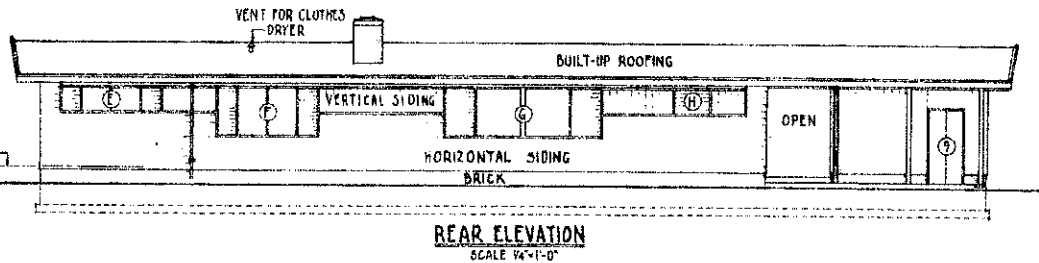


REAR ELEVATION
SCALE 1/4"=1'-0"

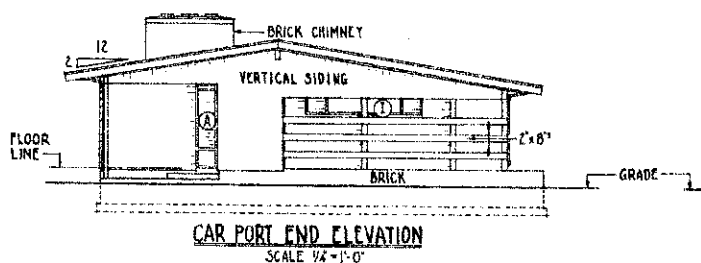


CAR PORT END ELEVATION
SCALE 1/4"=1'-0"

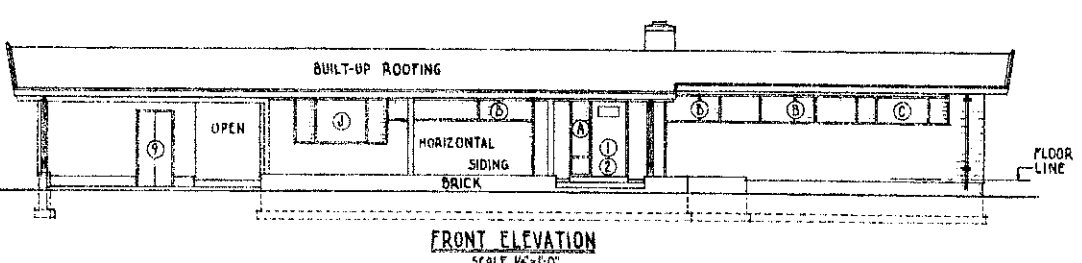


FRONT ELEVATION
SCALE 1/4"=1'-0"

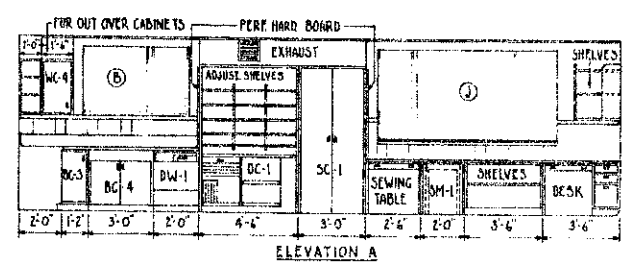


ELEVATION A

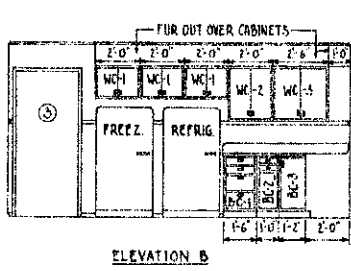


ELEVATION B

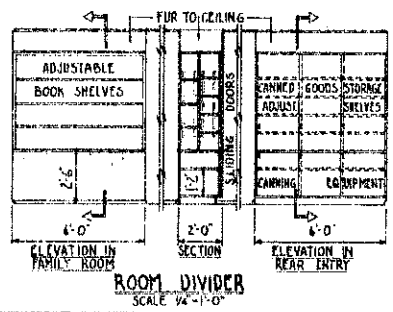


ROOM DIVIDER
SCALE 1/4"=1'-0"

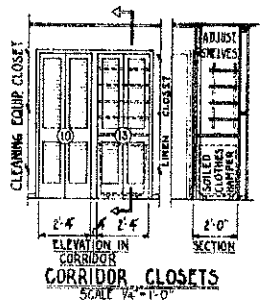


ELEVATION IN CORRIDOR CLOSETS
SCALE 1/4"=1'-0"

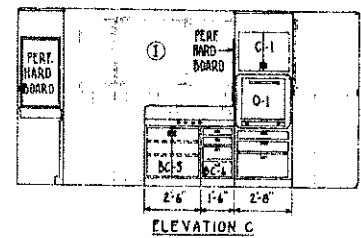

ELEVATION C

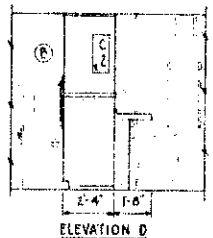

ELEVATION D

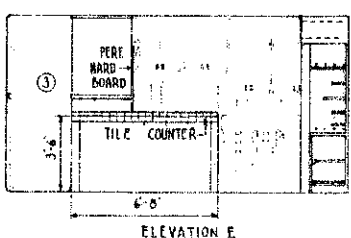

ELEVATION E

KITCHEN AND FAMILY ROOM ELEVATIONS
SCALE 1/4"=1'-0"

KITCHEN AND FAMILY ROOM CABINET SCHEDULE		
MARK	SIZE	DESCRIPTION
BC-1	10'W-24D-36H	4 DRAWER BASE CABINET
BC-2	12'W-24D-36H	2 DRAWER BASE CABINET-DISH TOWELS BELOW
BC-3	30'W-30D-36H	REVOLVING CORNER BASE CABINET
BC-4	30'W-24D-36H	2 BOWL SINK BASE CABINET
BC-5	30'W-24D-34H	BASE CABINET-2 COOKING COILS ON TOP
BC-6	18'W-24D-34H	4 DRAW. BASE CAB.-2 COOK. COILS ON TOP
WC-1	24'W-12D-30H	WALL CABINET
WC-2	24'W-12D-30H	WALL CABINET
WC-3	30'W-12D-30H	WALL CABINET
WC-4	18'W-12D-30H	WALL CABINET
C-1	SERVING DISHES	THESE FOUR UNITS SIMILAR TO UNITS SHOWN ON DRAWINGS FOR BELTSVILLE
C-2	LARGE PLATTERS	SHOWN ON DRAWINGS FOR BELTSVILLE
DC-1	DISH CLOSET	ENERGY SAVING KITCHEN-USDA NO. 7103
G-1	WALL OVEN	7103
SC-1		SEWING CLOSET
SM-1		SEWING MACHINE CABINET

COOPERATIVE EXTENSION WORK IN
AGRICULTURE AND HOME ECONOMICS
 STATE OF NORTH DAKOTA
NORTH DAKOTA STATE UNIVERSITY
 OF AGRICULTURE AND APPLIED SCIENCE
 AND
 UNITED STATES DEPARTMENT OF AGRICULTURE COOPERATING

3 BEDROOM FARMHOUSE

USDA 1958 EX. 7140 SHEET 3 OF 3

Revised 11-58