

WINDOW SCHEDULE			
MARK	SIZE	TYPE	NO. REQ'D
A	3'-0" x 4'-2"	ALUMINUM AWNING	3
B	2'-8" x 4'-2"	ALUMINUM AWNING	6
C	3'-0" x 2'-0"	ALUMINUM AWNING	1

FLOOR PLAN
SCALE: 1/4" = 1'-0"

ELECTRICAL KEY	
⊕	SINGLE-POLE SWITCH
⊕/⊕	THREE-WAY SWITCH
○	CEILING OUTLET
○	WALL OUTLET
○	FLOUORESCENT OUTLET
○	DUPLEX CONVENIENCE OUTLET
○	WEATHERPROOF CONVENIENCE OUTLET
○	RANGE OUTLET
○	SWITCH CONVENIENCE OUTLET
○	WATER HEATER OUTLET
○	SPECIAL PURPOSE OUTLET


DOOR SCHEDULE			
MARK	SIZE	TYPE	NO. REQ'D
1	3'-0" x 6'-8"	WOOD SOLID CORE EXTERIOR	3
2	3'-0" x 6'-8"	WOOD HOLLOW CORE INTERIOR	3
3	2'-8" x 6'-8"	WOOD SLIDING (3 B 4 PANELS)	2
4	8'-0" x 6'-8"	WOOD SLIDING	2
5	8'-6" x 6'-8"	WOOD FOLDING	1
6	13'-0" x 6'-8"	WOOD FOLDING	1
7	3'-0" x 6'-8"	WOOD FOLDING	1
8	2'-0" x 6'-8"	WOOD FOLDING	3
9	7'-0" x 6'-8"	WOOD FOLDING	1
10	3'-0" x 6'-8"	WOOD SCREEN DOOR	1

COOPERATIVE EXTENSION WORK IN
AGRICULTURE AND HOME ECONOMICS
STATE OF NORTH DAKOTA
NORTH DAKOTA STATE UNIVERSITY
DEPARTMENT OF AGRICULTURE AND APPLIED SCIENCE
AND
UNITED STATES DEPARTMENT OF AGRICULTURE COOPERATING


**TWO BEDROOM HOUSE
FOR RETIRED COUPLE**

FLA. '72	7195	SHEET 1 OF 4
REVISED 4/85 AS 7254		


FLA. 137-A 1971

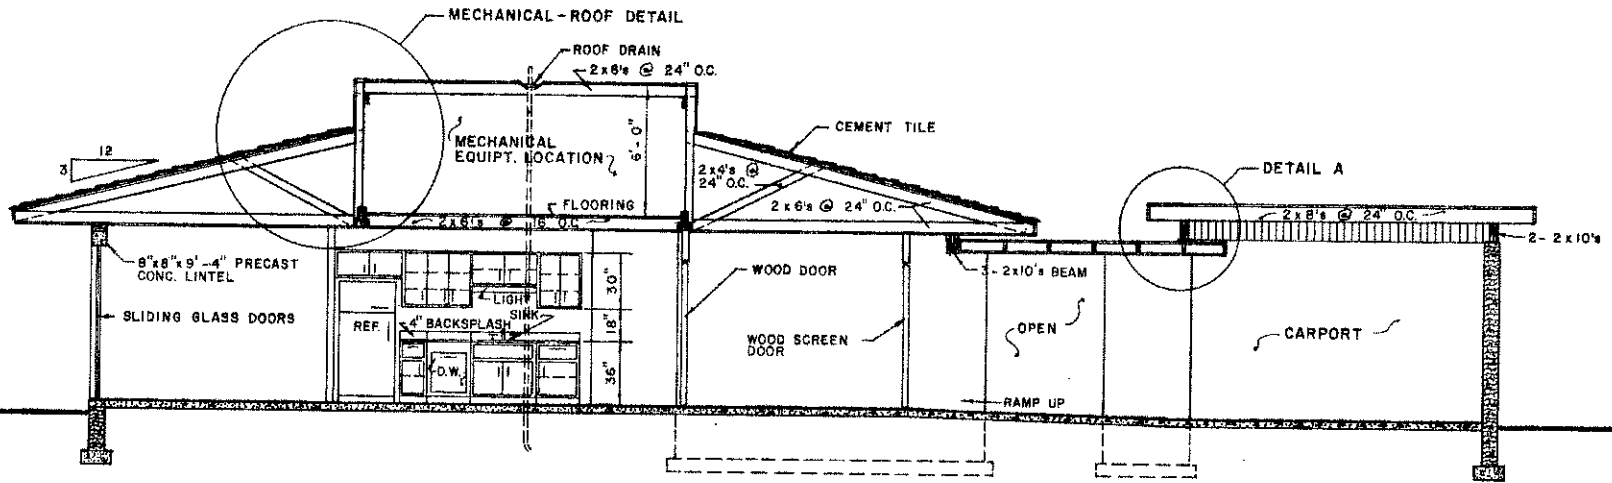


SECTION A-A
SCALE: 1/4" = 1' - 0"

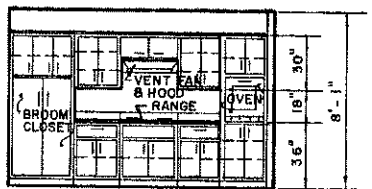


KITCHEN ELEVATION
SCALE: 1/4" = 1' - 0"

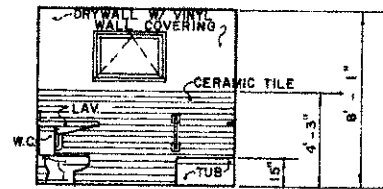


BATH ELEVATION
SCALE: 1/4" = 1' - 0"

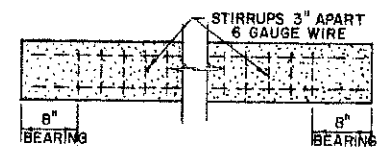


TYPICAL LINTEL ELEVATION

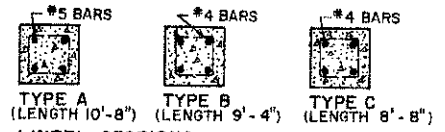

LINTEL SECTIONS
NOTE: TYPE A LINTELS USED OVER ALL WINDOW OPENINGS AND SLIDING GLASS DOOR OPENING TO GARDEN ONLY. (4)
TYPE B LINTEL USED OVER SLIDING GLASS DOOR IN DINING (1)
TYPE C LINTEL USED AT OPENING BETWEEN LIVING & DINING (1)
SCALE: 1" = 1' - 0"

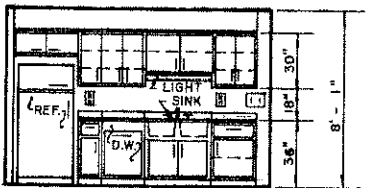

KITCHEN ELEVATION
SCALE: 1/4" = 1' - 0"

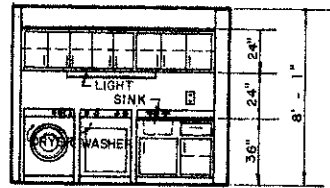


UTILITY ELEVATION
SCALE: 1/4" = 1' - 0"

COOPERATIVE EXTENSION WORK IN
AGRICULTURE AND HOME ECONOMICS
STATE OF NORTH DAKOTA
NORTH DAKOTA STATE UNIVERSITY
OF AGRICULTURE AND APPLIED SCIENCE
AND
UNITED STATES DEPARTMENT OF AGRICULTURE COOPERATING


**TWO BEDROOM HOUSE
FOR RETIRED COUPLE**

FLA. '72	7195	SHEET 2 OF 4
REVISED 4/85 BY 7254		

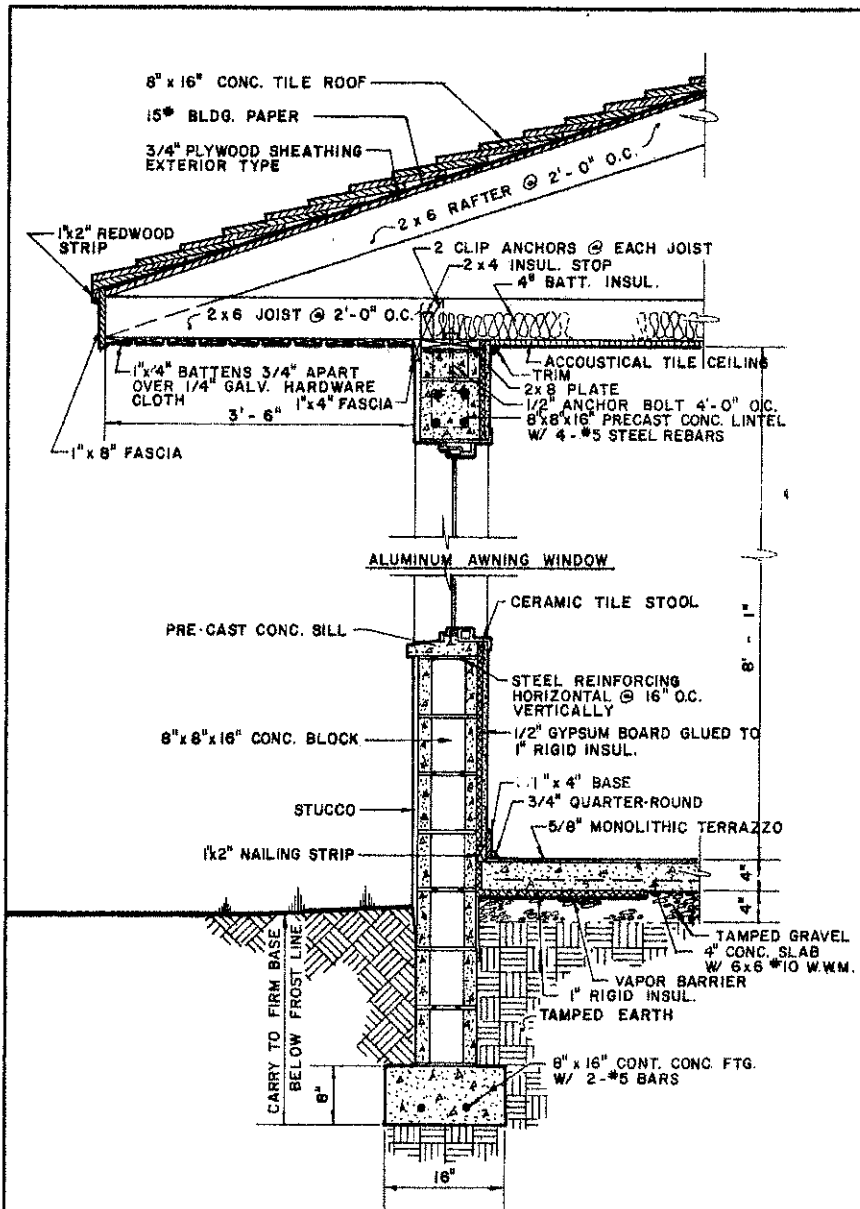


TYPICAL WALL SECTION

SCALE: 1" = 1'-0"

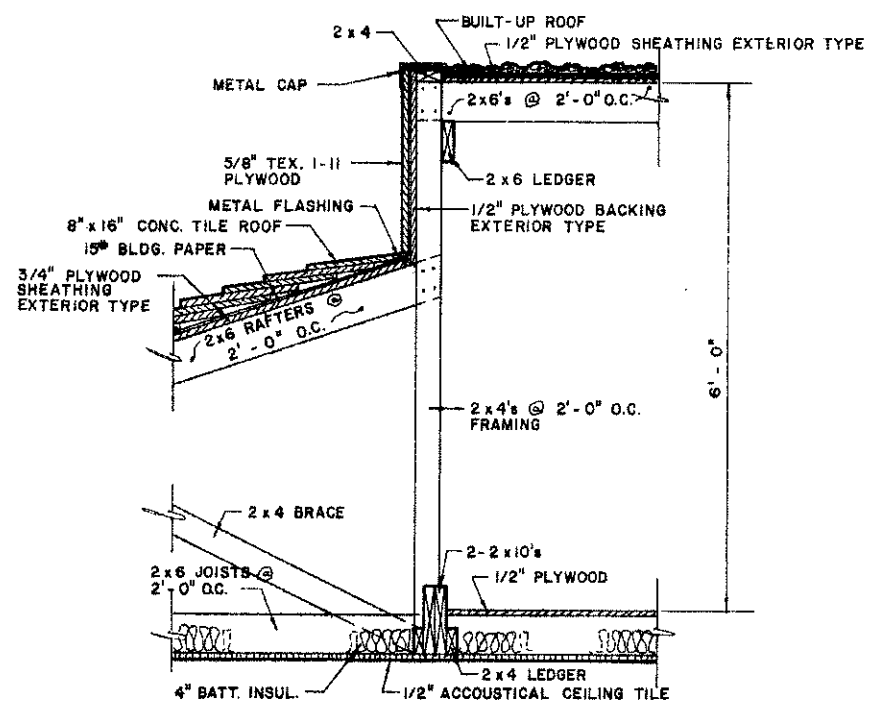

MECHANICAL ROOF SECTION

SCALE: 1" = 1'-0"

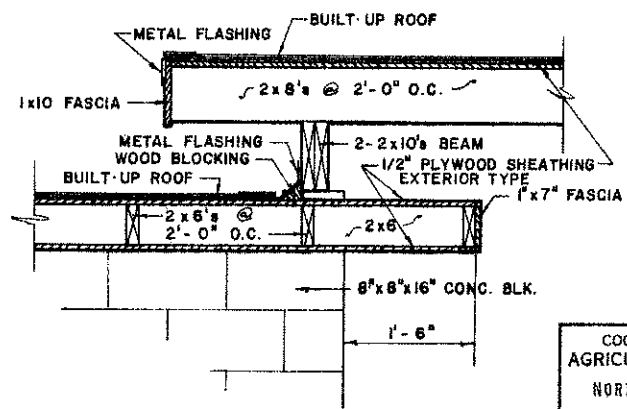

DETAIL A

SCALE: 1" = 1'-0"


COOPERATIVE EXTENSION WORK IN
 AGRICULTURE AND HOME ECONOMICS
 STATE OF NORTH DAKOTA
 NORTH DAKOTA STATE UNIVERSITY
 OF AGRICULTURE AND APPLIED SCIENCE
 AND
 UNITED STATES DEPARTMENT OF AGRICULTURE COOPERATING

**TWO BEDROOM HOUSE
 FOR RETIRED COUPLE**


FLA. '72	7195	SHEET 3 OF 4
----------	------	--------------

REVISED 4/55 AS 7254

FLA. 137-A 1971

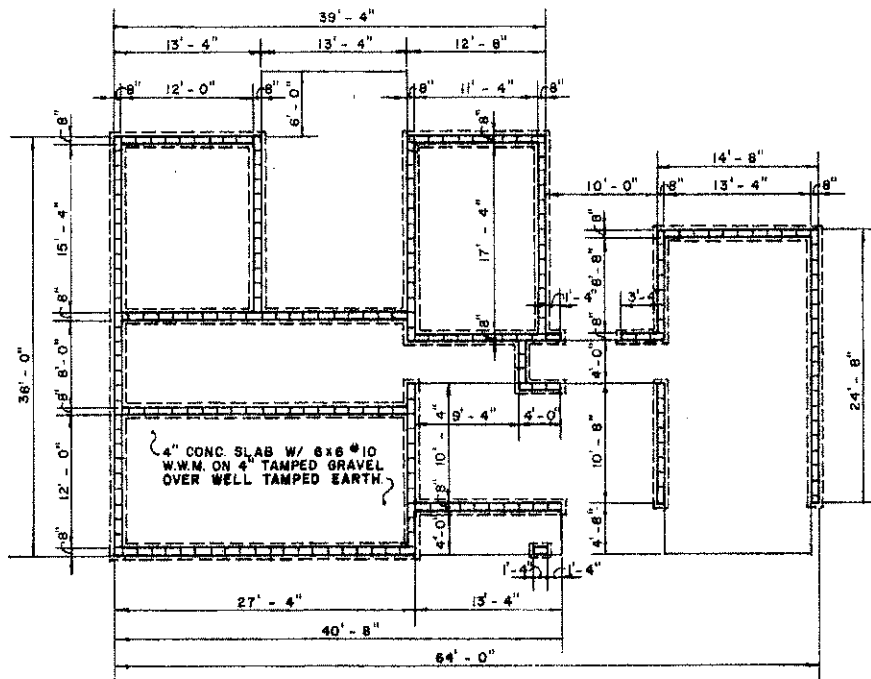


FOUNDATION PLAN

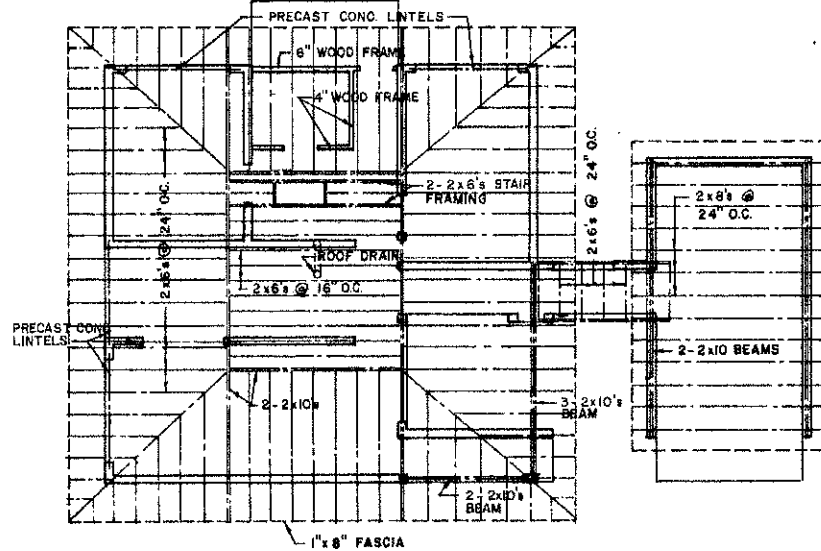


ROOF FRAMING PLAN

SCALE: 1/8" = 1'-0"

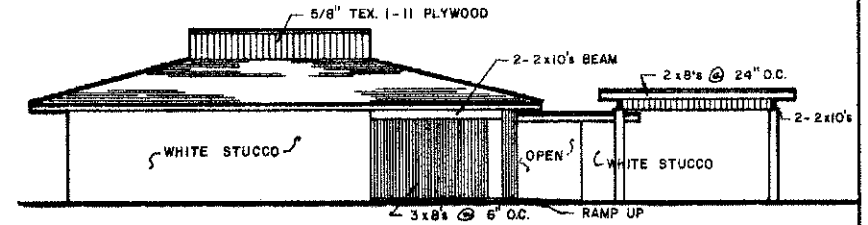


FRONT ELEVATION

SCALE: 1/8" = 1'-0"

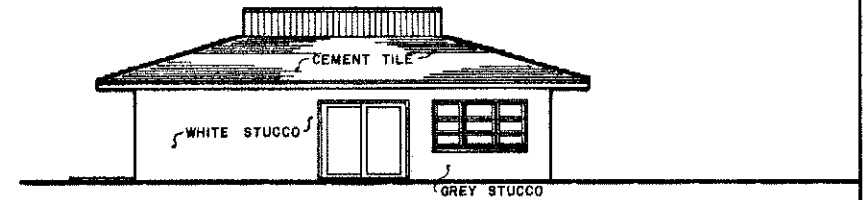


LEFT ELEVATION

SCALE: 1/8" = 1'-0"

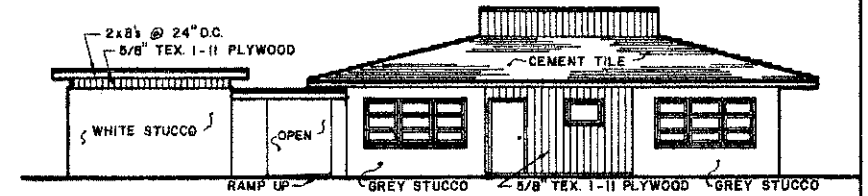

REAR ELEVATION

SCALE: 1/8" = 1'-0"

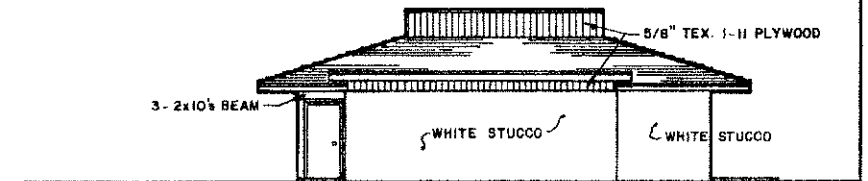

RIGHT ELEVATION

SCALE: 1/8" = 1'-0"

COOPERATIVE EXTENSION WORK IN AGRICULTURE AND HOME ECONOMICS		
STATE OF NORTH DAKOTA NORTH DAKOTA STATE UNIVERSITY OF AGRICULTURE AND APPLIED SCIENCES		
UNITED STATES DEPARTMENT OF AGRICULTURE COOPERATING		
TWO BEDROOM HOUSE FOR RETIRED COUPLE		
FLA. '72	7195	SHEET 4 OF 4
REVISED 4/20 AS 7254		

FLA. 137-A 1971