


FRONT (WEST) ELEVATION
SCALE $\frac{1}{4}" = 1'-0"$

SOUTH ELEVATION
SCALE $\frac{1}{4}" = 1'-0"$

COOPERATIVE EXTENSION WORK IN
AGRICULTURE AND HOME ECONOMICS
STATE OF NORTH DAKOTA
NORTH DAKOTA AGRICULTURAL COLLEGE
AND
U. S. DEPT. OF AGRICULTURE COOPERATING
EXT. AGR'L ENGINEER - FARGO, N. DAK.


FARM HOUSE

MIDWEST 71132-13 EX - 5204 SHEET 1 of 3

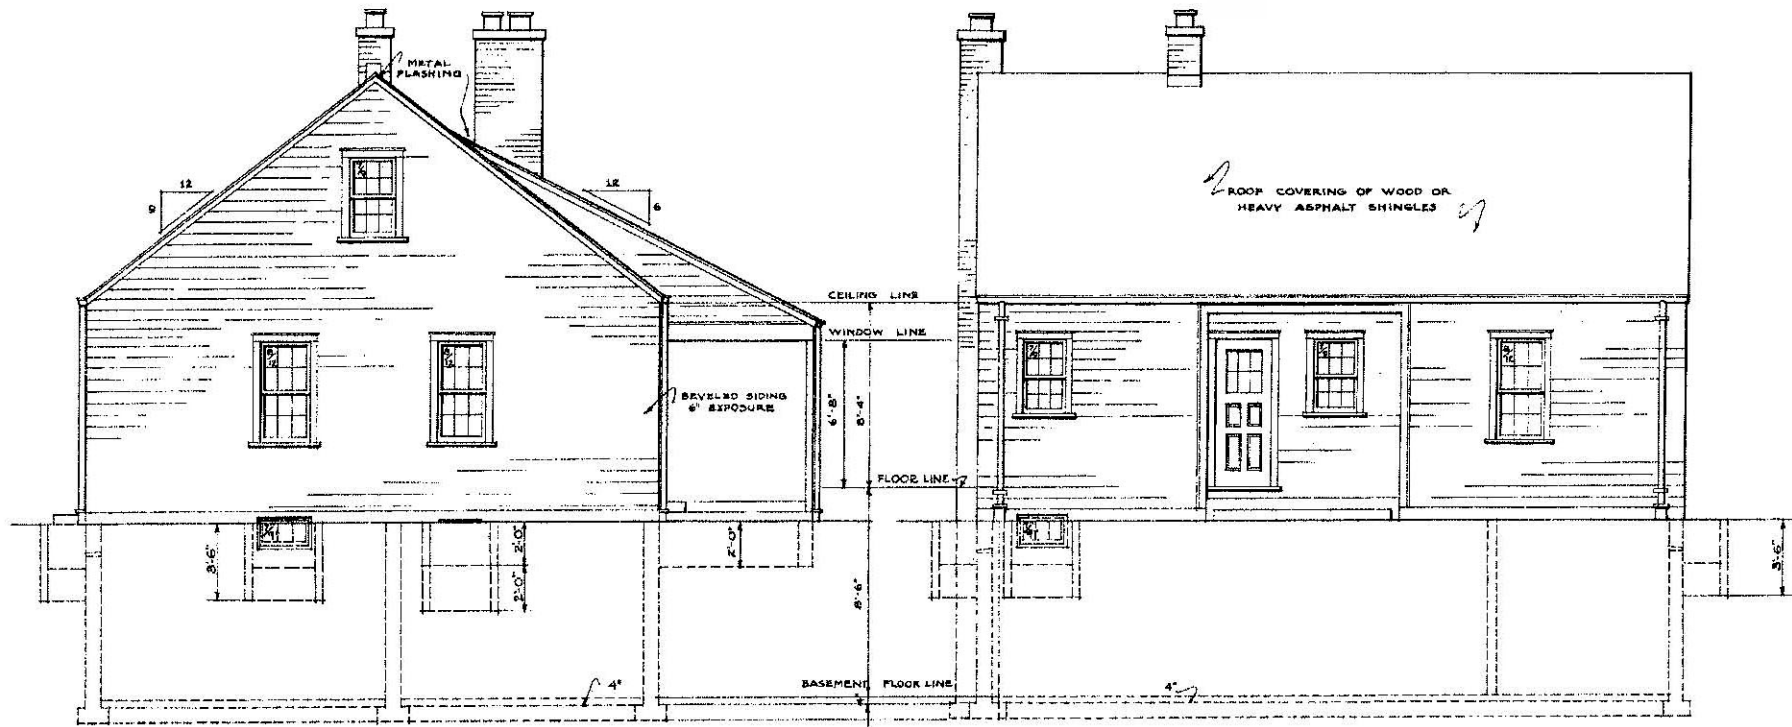

NORTH ELEVATION
SCALE $\frac{1}{4}''=1'-0''$


REAR (EAST) ELEVATION
SCALE $\frac{1}{4}''=1'-0''$

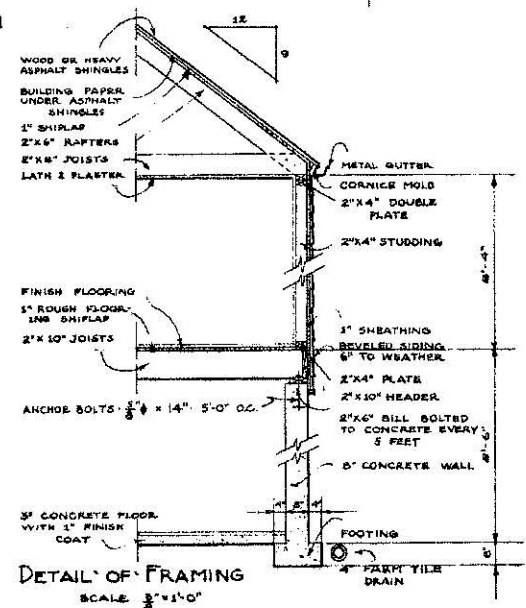


DETAIL OF FRAMING
SCALE $\frac{1}{2}''=1'-0''$

COOPERATIVE EXTENSION WORK IN
AGRICULTURE AND HOME ECONOMICS
STATE OF NORTH DAKOTA
NORTH DAKOTA AGRICULTURAL COLLEGE
AND
U. S. DEPT. OF AGRICULTURE COOPERATING
EXT. AGR'L ENGINEER- FARGO, N. DAK.

FARM HOUSE
MIDWEST 7-132-33 EX - 5205 SHEET 2 of 3

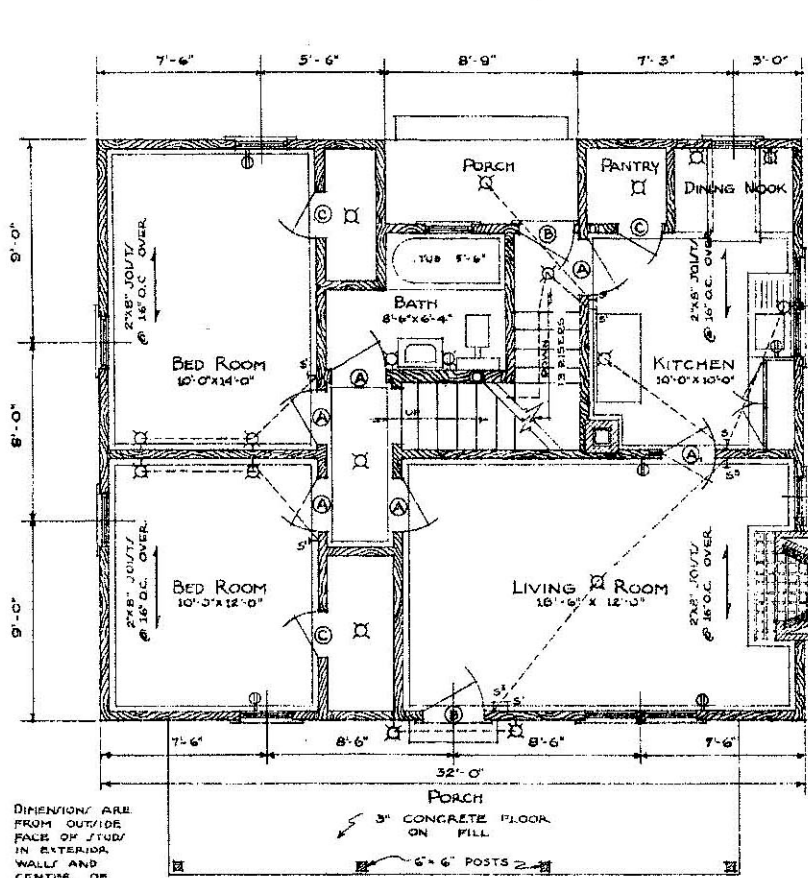


FIRST FLOOR PLAN
SCALE 1/4" = 1'-0"

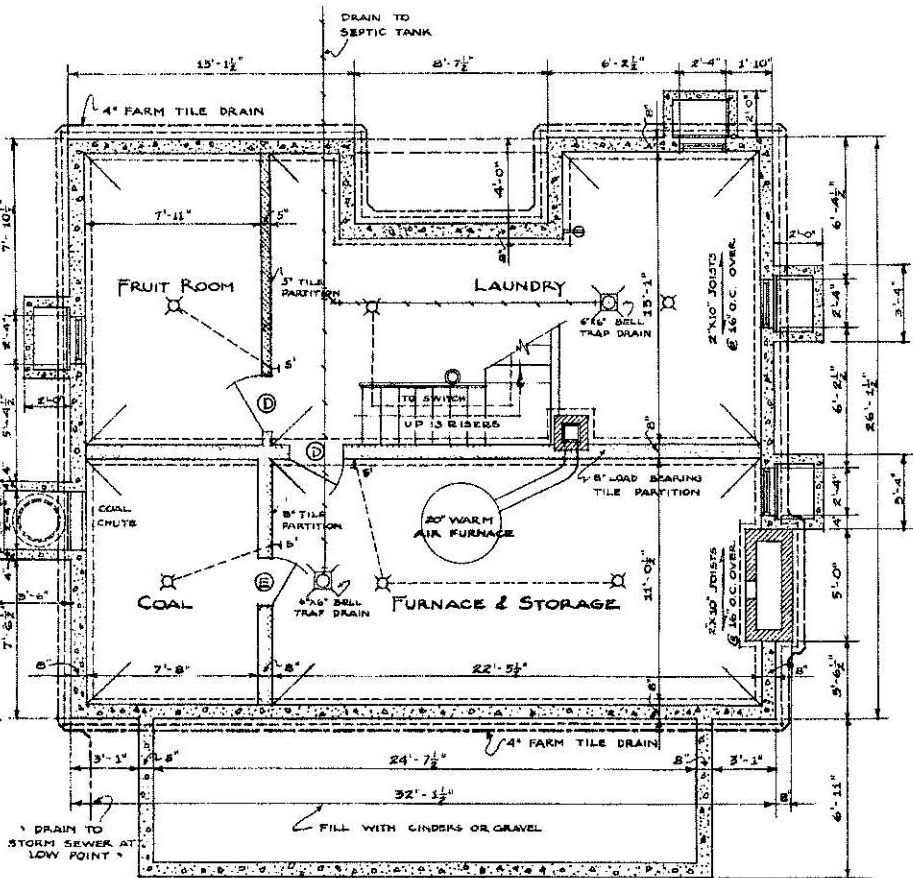

BASEMENT FLOOR PLAN
SCALE 1/4" = 1'-0"

NOTE: BASEMENT FLOOR 3" CONCRETE WITH 1" CEMENT FINISH.

LEGEND		WIRING SCHEDULE		DOOR SCHEDULE	
		SYMBOLS			No
	FRAME		CEILING OUTLET	A	2'-6" x 6'-8" x 1 1/2"
	CONCRETE		WALL BRACKET	B	2'-6" x 6'-8" x 1 1/2"
	BRICK		WALL BRACKET & RECEPTACLE	C	2'-6" x 6'-8" x 1 1/2"
	TILE		CONVENIENCE RECEPTACLE	D	2'-0" x 6'-8" x 1 1/2"
	FOOTINGS		SINGLE POLE SWITCH	E	2'-6" x 6'-6" x 3/4"
	4" FARM TILE		THREE-WAY SWITCH		BATTEN 2
	BASEMENT DRAIN				BATTEN 1

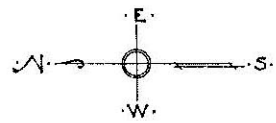

TOTAL VOLUME ~19,300 CU. FT.

COOPERATIVE EXTENSION WORK IN AGRICULTURE AND HOME ECONOMICS
STATE OF NORTH DAKOTA
NORTH DAKOTA AGRICULTURAL COLLEGE
AND
U. S. DEPT. OF AGRICULTURE COOPERATING
EXT. AGR'L. ENGINEER - FARGO, N. DAK.
FARM HOUSE
MIDWEST 71132-33 EX-5206 SHEET 3 of 3