




WEST ELEVATION  
SCALE  $\frac{1}{8}'' = 1'-0''$

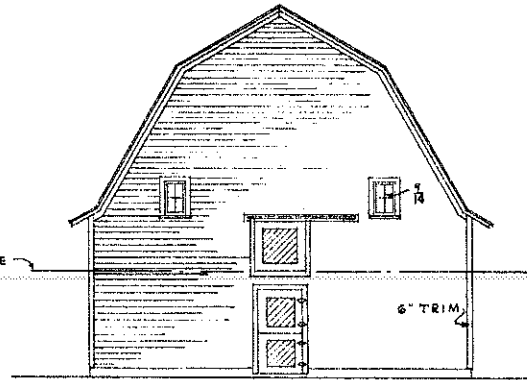


NORTH ELEVATION  
SCALE  $\frac{1}{8}'' = 1'-0''$

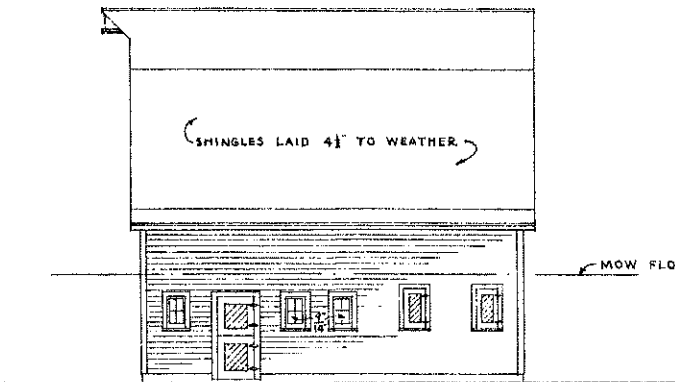

EAST ELEVATION  
SCALE  $\frac{1}{8}'' = 1'-0''$

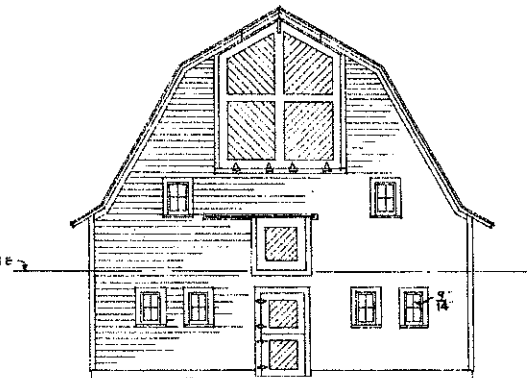


SOUTH ELEVATION  
SCALE  $\frac{1}{8}'' = 1'-0''$

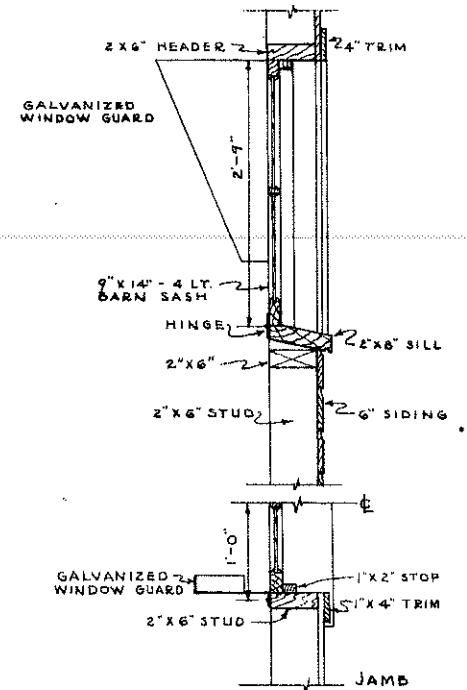


WINDOW DETAILS  
SCALE  $1'' = 1'-0''$


COOPERATIVE EXTENSION WORK IN  
AGRICULTURE AND HOME ECONOMICS  
STATE OF NORTH DAKOTA  
NORTH DAKOTA AGRICULTURAL COLLEGE  
AND  
U. S. DEPT. OF AGRICULTURE COOPERATING  
EXT. AGR'L. ENGINEER—FARGO, N. DAK.  
**GENERAL PURPOSE BARN**  
MIDWEST 72101-33 EX. 5222 SHEET 1 of 5

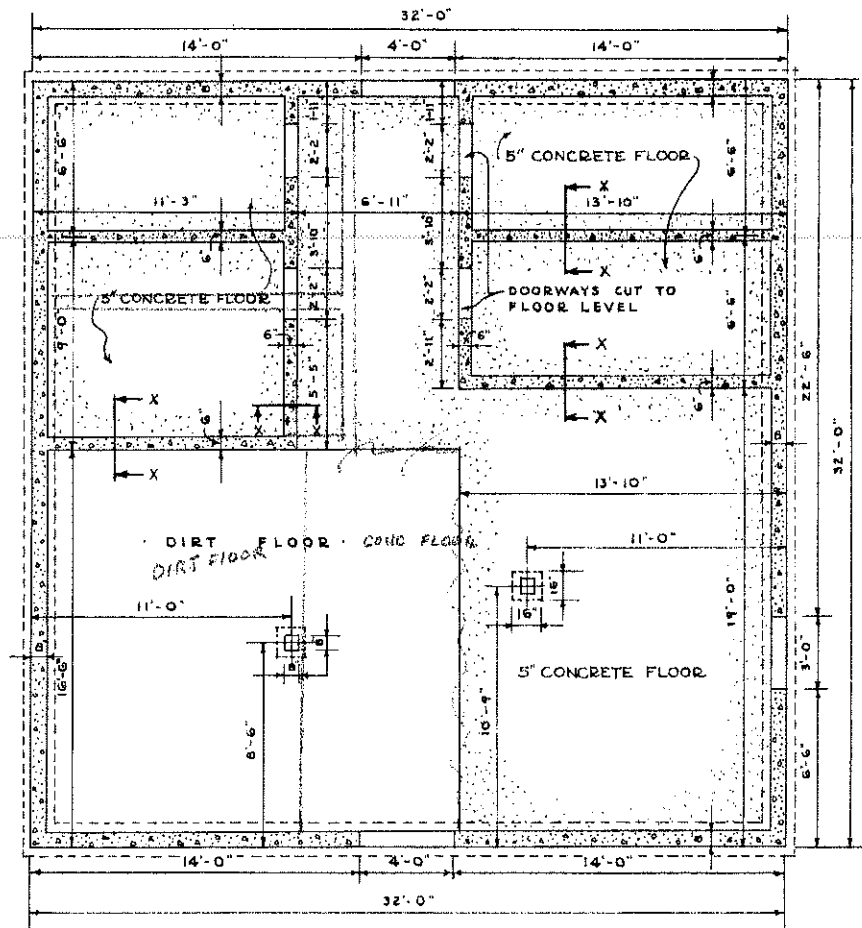


FOUNDATION PLAN  
SCALE  $\frac{1}{4}" = 1'-0"$

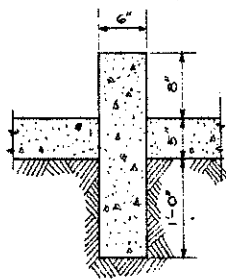

SECTION X-X  
SCALE 1" = 1'-0"

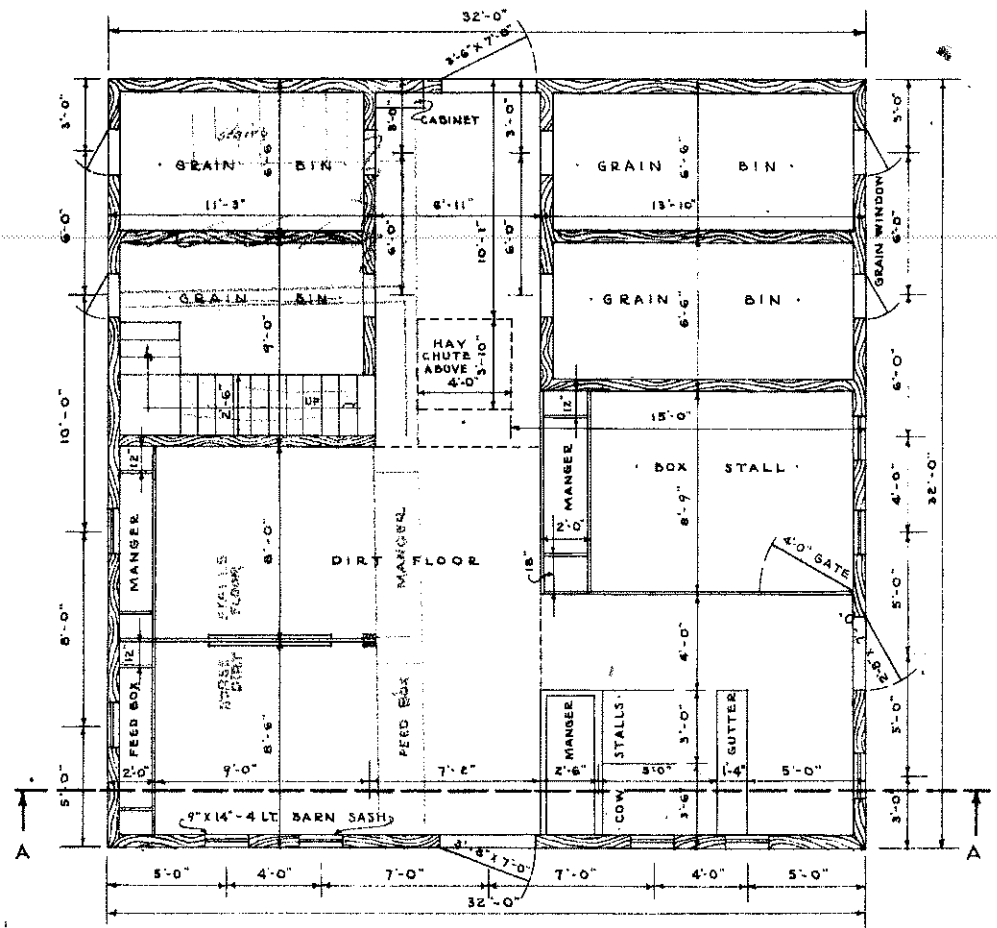


FLOOR PLAN  
SCALE  $\frac{1}{4}" = 1'-0"$

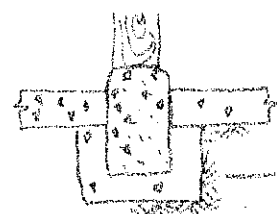


FOOT FOOTING DETAILS

COOPERATIVE EXTENSION WORK IN  
AGRICULTURE AND HOME ECONOMICS  
STATE OF NORTH DAKOTA  
NORTH DAKOTA AGRICULTURAL COLLEGE  
AND  
U.S. DEPT. OF AGRICULTURE COOPERATING  
EXT. AGR'L ENGINEER - FARGO, N.DAK.  
**GENERAL PURPOSE BARN**  
MIDWEST 7210P33 EX 5223 SHEET 2 of 3

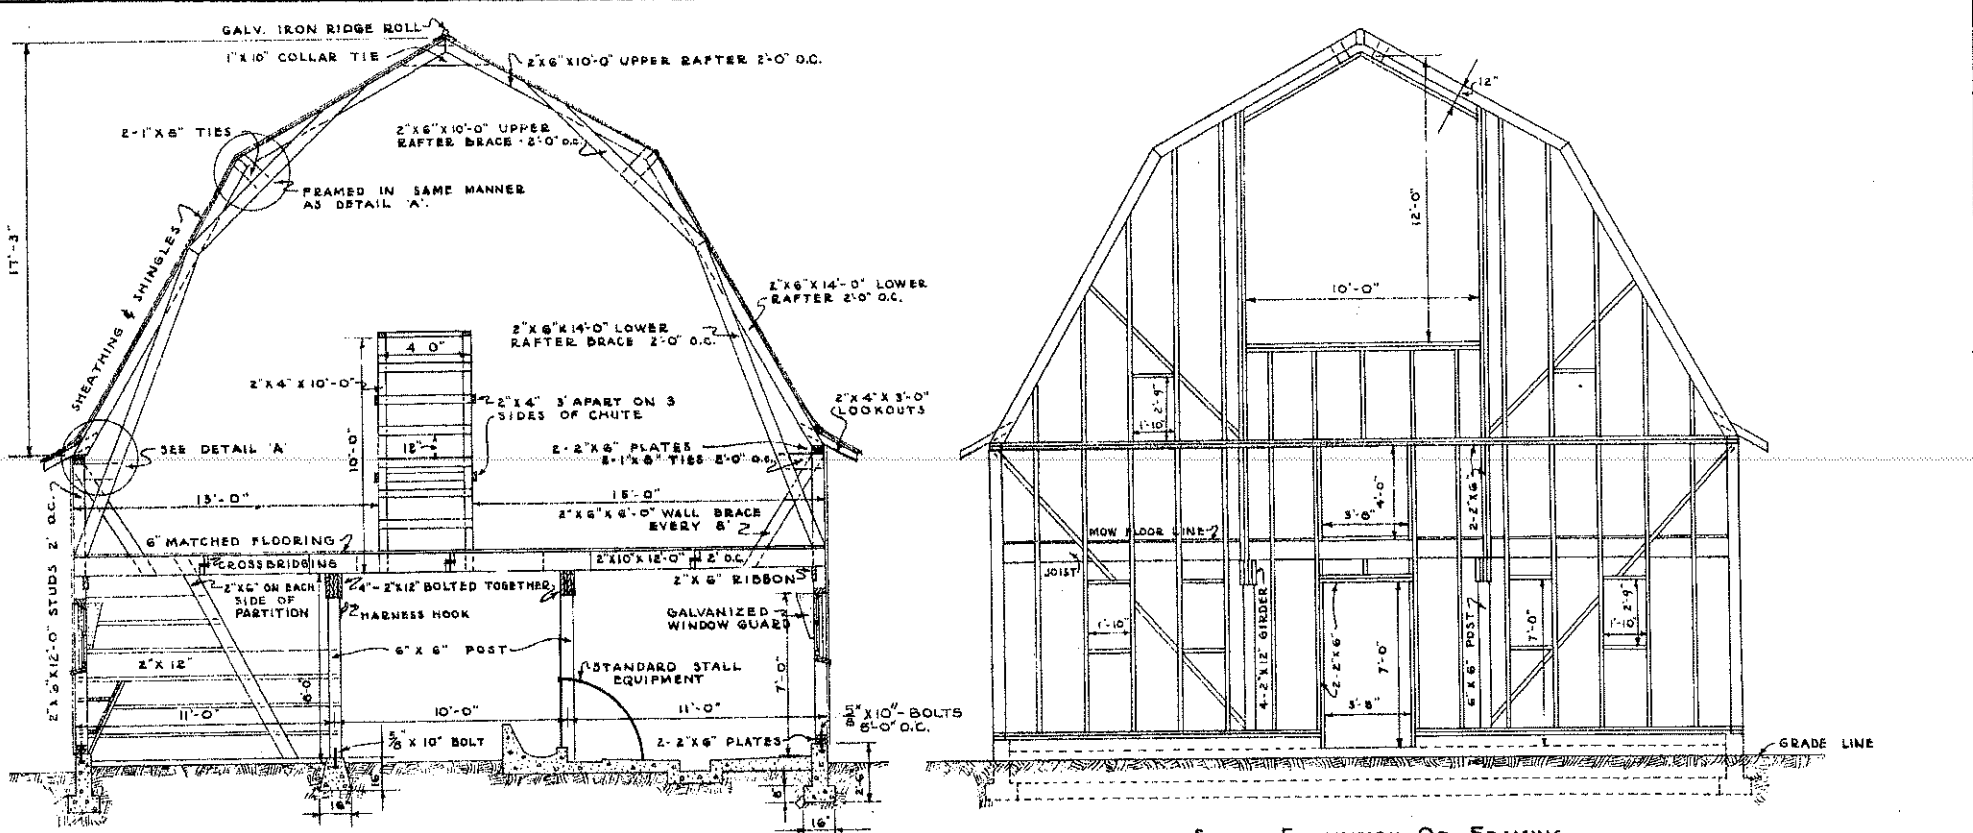


CROSS SECTION A-A  
SCALE  $\frac{1}{4}'' = 1'-0''$


SOUTH ELEVATION OF FRAMING  
SCALE  $\frac{1}{4}'' = 1'-0''$

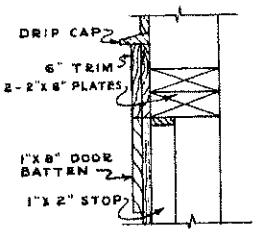

HEAD

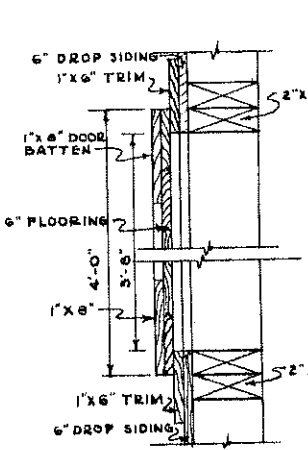


JAMB

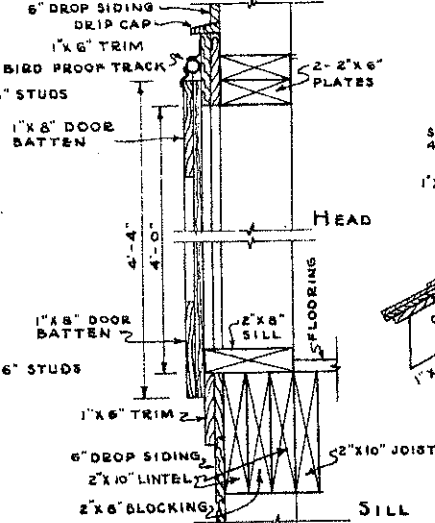


HEAD

SILL

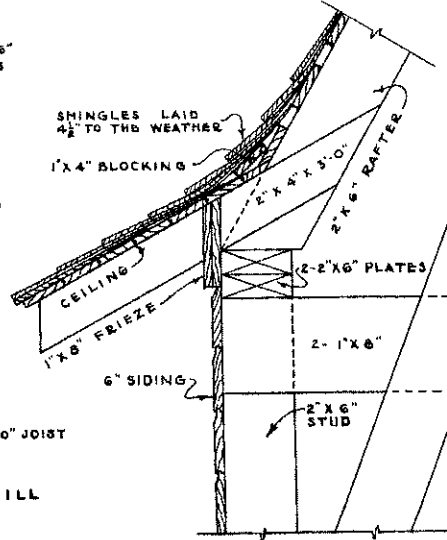

DETAIL 'A'  
TIE FRAMING  
SCALE  $\frac{1}{2}'' = 1'-0''$

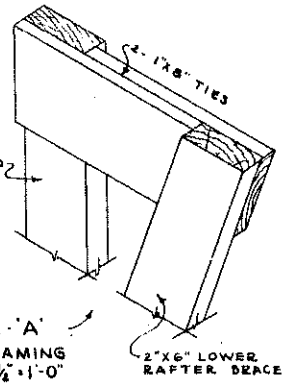


2\"/>


GROUND FLOOR DOORS  
SCALE  $\frac{1}{2}'' = 1'-0''$

HAY MOW DOOR  
SCALE  $\frac{1}{2}'' = 1'-0''$


COOPERATIVE EXTENSION WORK IN  
AGRICULTURE AND HOME ECONOMICS  
STATE OF NORTH DAKOTA  
NORTH DAKOTA AGRICULTURAL COLLEGE  
AND  
U.S. DEPT. OF AGRICULTURE COOPERATING  
EXT. AGR'L. ENGINEER-FARGO, N. DAK.  
**GENERAL PURPOSE BARN**  
MIDWEST 72101-33 EX. 5224 SHEET 3 of 3

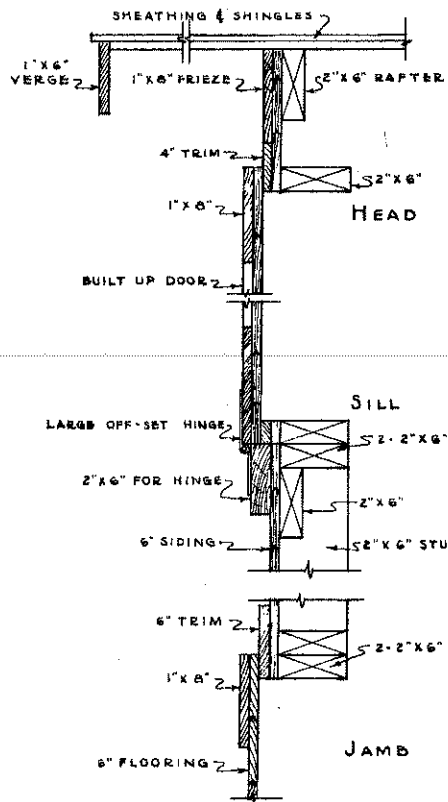


LARGE HAY DOOR DETAILS  
SCALE  $\frac{1}{2}$ " = 1'-0"

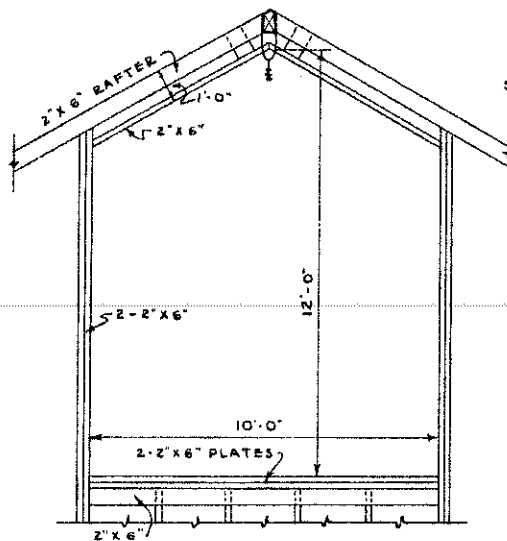


LARGE HAY DOOR FRAMING  
SCALE  $\frac{1}{8}$ " = 1'-0"

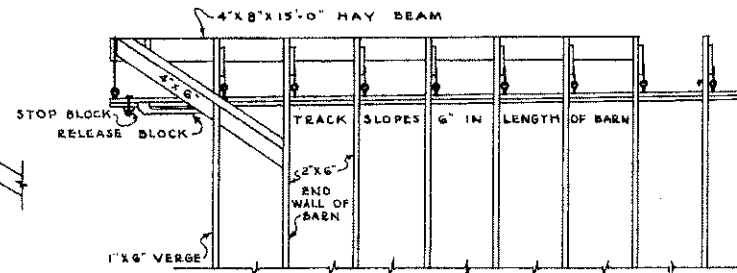


ELEVATION OF HOOD FRAMING  
SCALE  $\frac{1}{8}$ " = 1'-0"

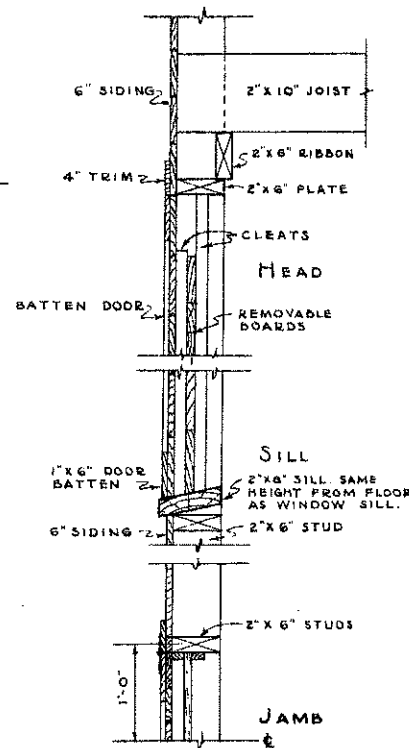

DETAIL OF GRAIN WINDOW  
SCALE 1" = 1'-0"

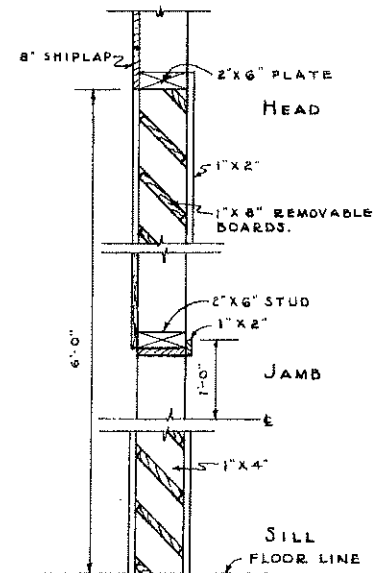

DETAIL OF GRAIN DOOR  
SCALE 1" = 1'-0"

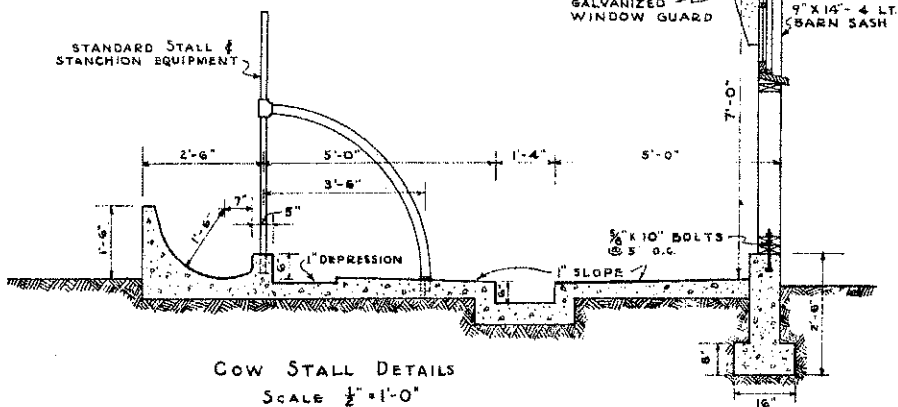


COW STALL DETAILS  
SCALE  $\frac{1}{2}$ " = 1'-0"


COOPERATIVE EXTENSION WORK IN  
AGRICULTURE AND HOME ECONOMICS  
STATE OF NORTH DAKOTA  
NORTH DAKOTA AGRICULTURAL COLLEGE  
AND  
U. S. DEPT. OF AGRICULTURE COOPERATING  
EXT. AGR'L ENGINEER - FARGO, N. DAK.

**GENERAL PURPOSE BARN**


MIDWEST 72101-33 EX. 5225 SHEET 4 of 5

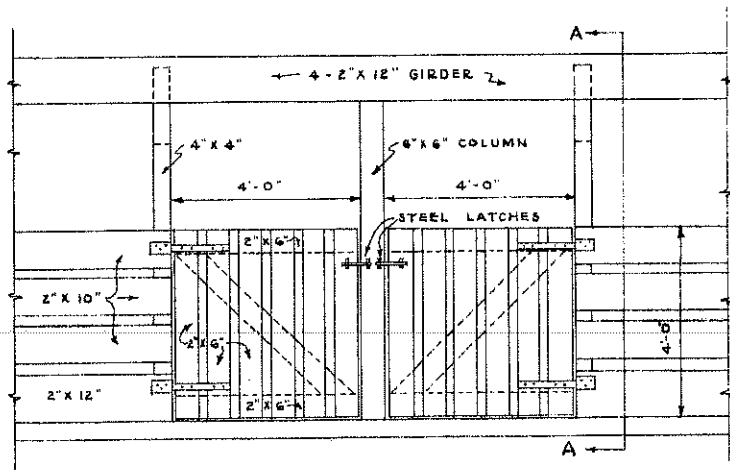

DETAIL OF BOX STALL FRONT  
SCALE  $\frac{1}{2}$ " = 1'-0"

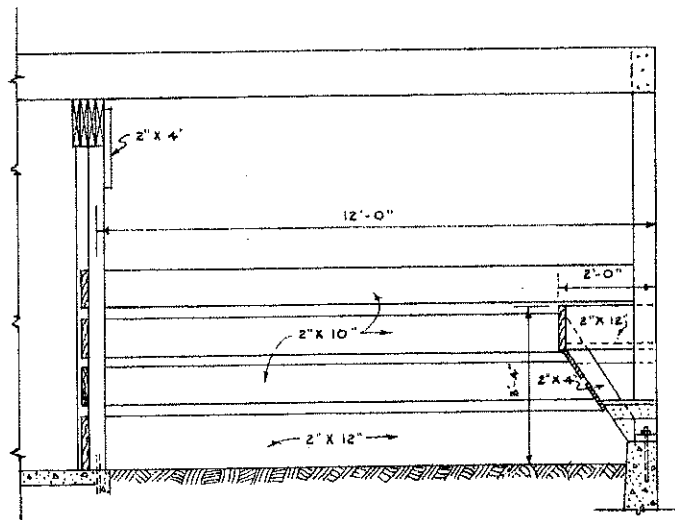

SECTION A-A  
SCALE  $\frac{1}{2}$ " = 1'-0"

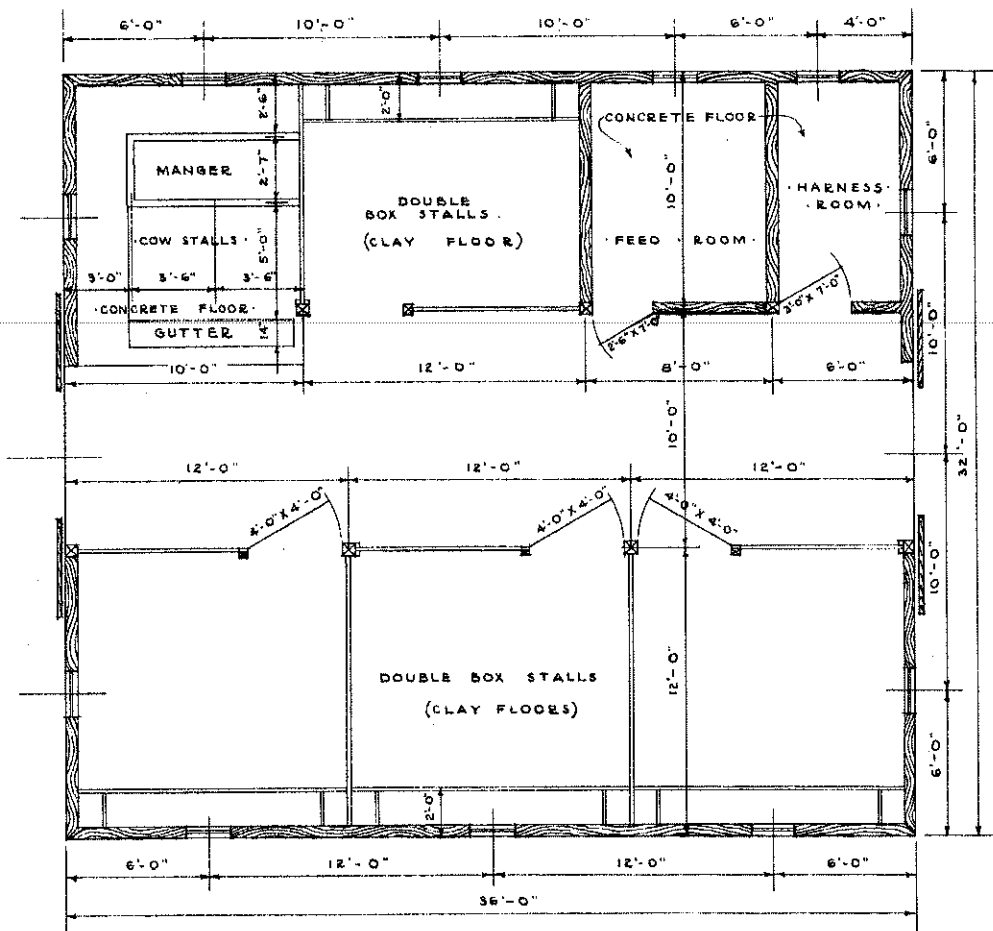

ALTERNATE FLOOR PLAN  
SCALE  $\frac{1}{4}$ " = 1'-0"

COOPERATIVE EXTENSION WORK IN  
 AGRICULTURE AND HOME ECONOMICS  
 STATE OF NORTH DAKOTA  
 NORTH DAKOTA AGRICULTURAL COLLEGE  
 AND  
 U. S. DEPT. OF AGRICULTURE COOPERATING  
 EXT. AGR'L. ENGINEER—FARGO, N. DAK.  
**GENERAL PURPOSE BARN**  
 MIDWEST 72101-33 EX. 5226 SHEET 5 OF 5