



EXTERIOR TYPE PLYWOOD

PERSPECTIVE
BROODER HOUSE
LAYING HOUSE
CHICKEN HOUSE-BANTAMS
PIGEON HOUSE

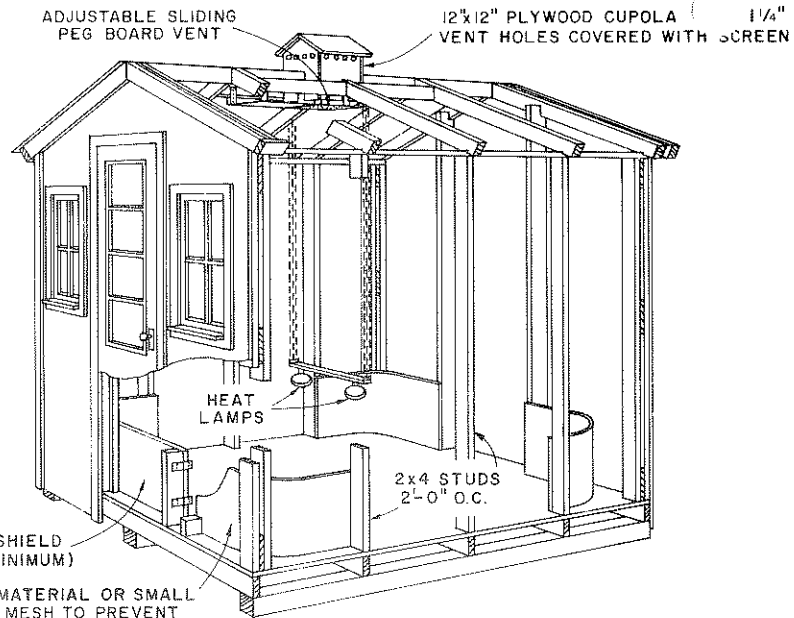


DRAFT SHIELD
18" HIGH (MINIMUM)
BENDABLE MATERIAL OR SMALL
SIZE WIRE MESH TO PREVENT
CROWDING INTO THE CORNERS

CUTAWAY VIEW
OF 8x8' BROODER HOUSE

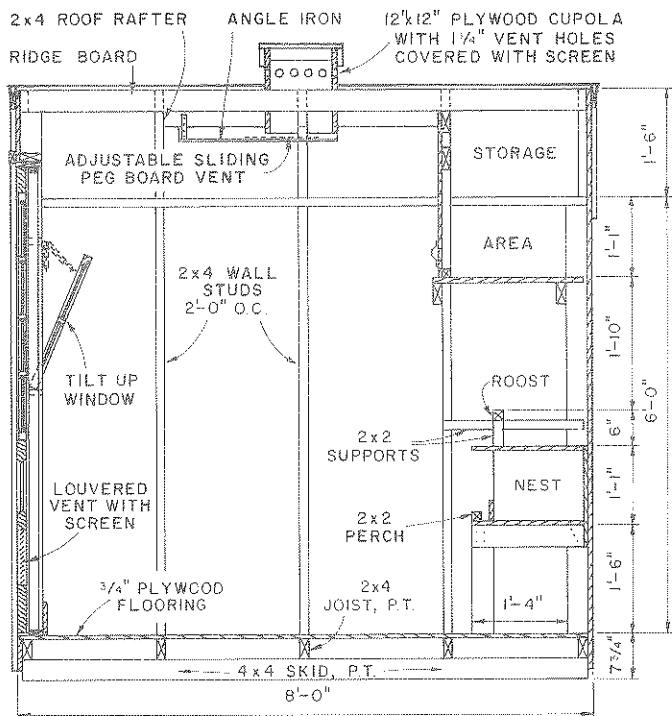

SECTION
LAYING HOUSE


NOTE:
P.T.=PRESSURE TREATED

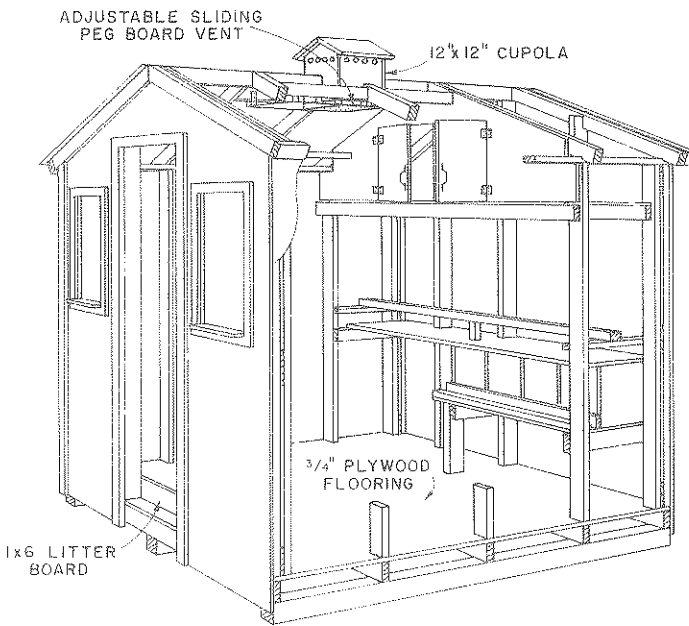

NOTE:
CAPACITY 15-20 HENS
4-NESTS
ROOST & STORAGE AREAS.

CUTAWAY VIEW
OF 8x8' LAYING HOUSE

NOTE:
BASED ON: UNIV. OF WISCONSIN
PLANS NO. WP 5702, 5703, 5704
AND 5705.
CONSULT LOCAL HEALTH AND
BUILDING CODE AUTHORITIES
BEFORE STARTING CONSTRUCTION.

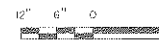


COOPERATIVE EXTENSION WORK IN
AGRICULTURE AND HOME ECONOMICS

AND
UNITED STATES DEPARTMENT OF AGRICULTURE COOPERATING

POULTRY & PIGEON HOUSES
BROODERS-LAYERS-BANTAMS


WISC '75 6232 SHEET 1 OF 2

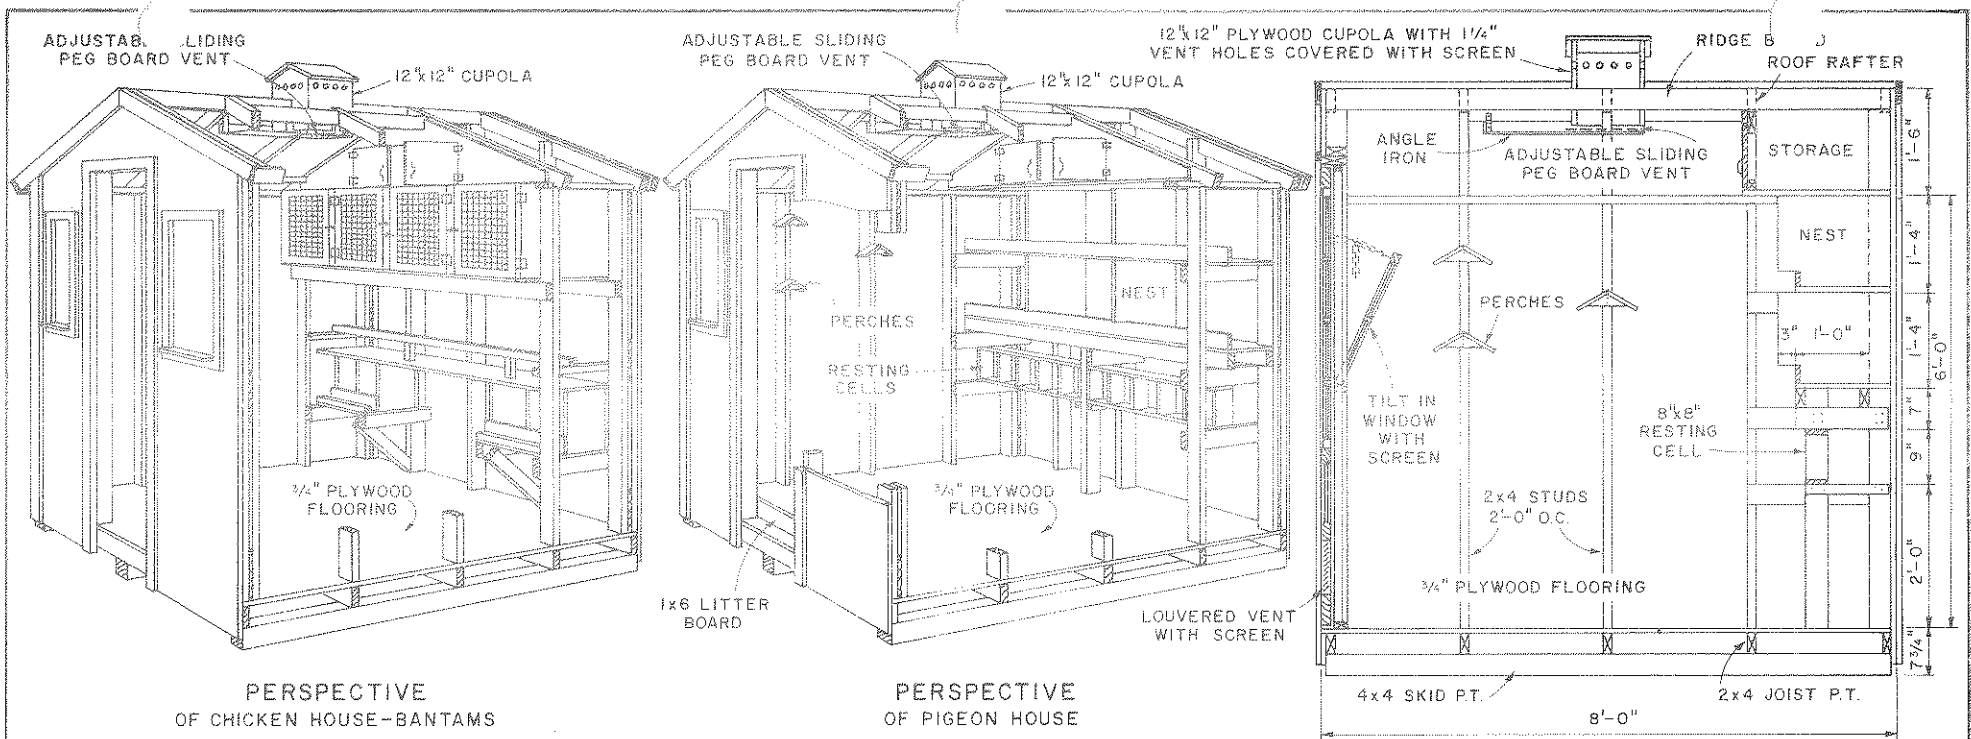

PERSPECTIVE OF CHICKEN HOUSE-BANTAMS

PERSPECTIVE OF PIGEON HOUSE

SECTION OF PIGEON HOUSE

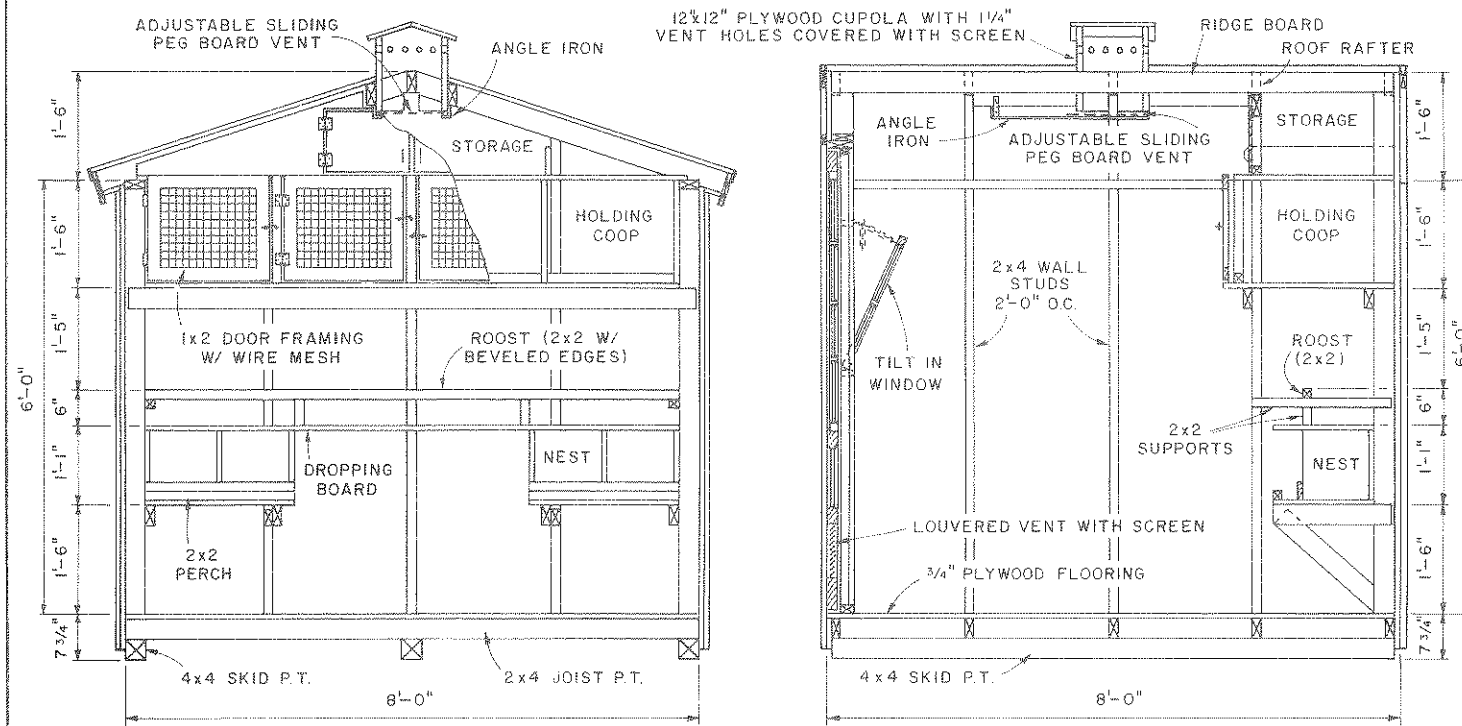

SECTIONS OF CHICKEN HOUSE-BANTAMS

NOTE:
P.T. = PRESSURE TREATED.

