


FLUSH BOX DETAIL




DUMP WELL DETAIL

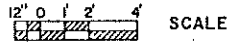


NOTE:
INSULATION JOINTS TO BE TONGUE & GROOVE OR TAPED WITH VAPOR RESISTANT TAPE. MOLDED BEAD STYRENE IS NOT RECOMMENDED

NOTE:
ORDER TRUSS TO MEET LOCAL ROOF LOAD CONDITIONS

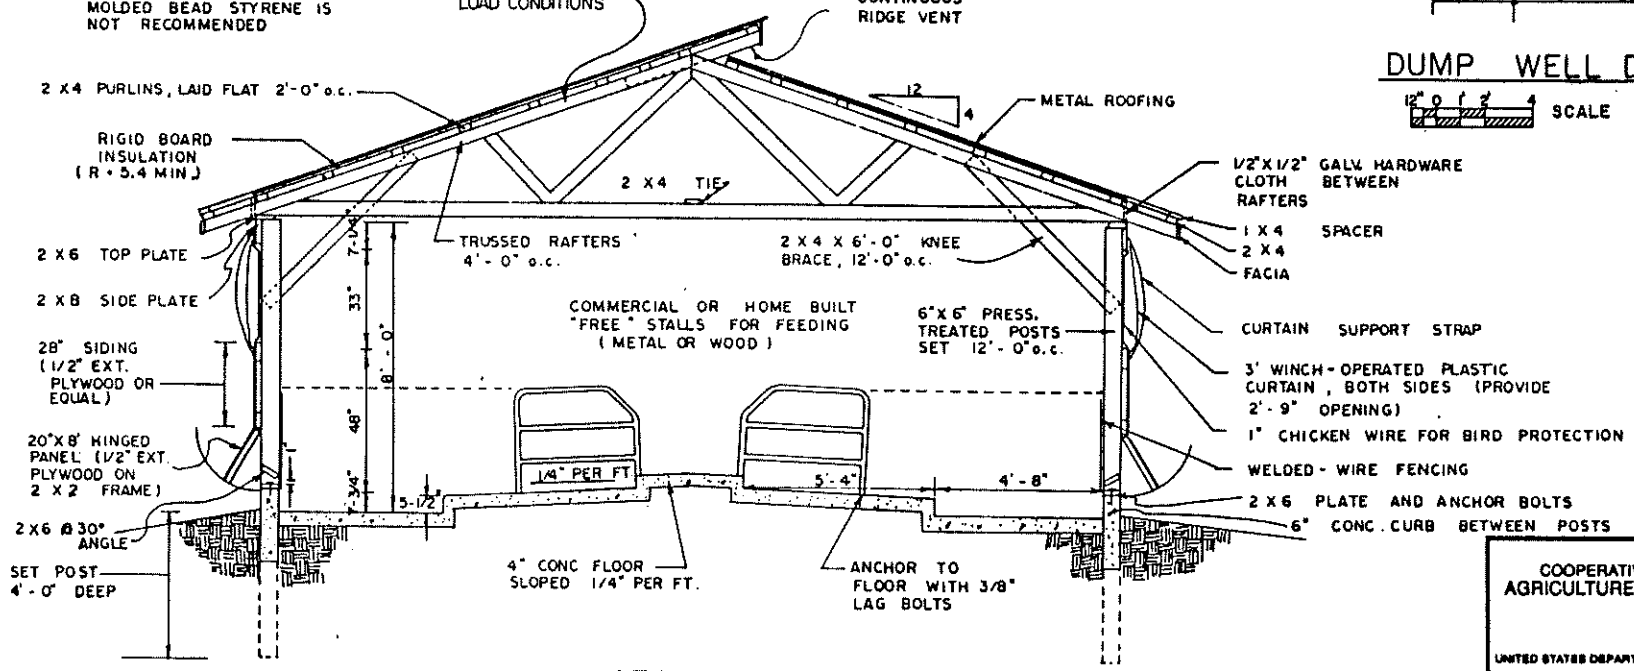


SECTION A-A


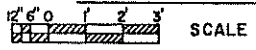


NOTE:
SOWS ARE TO BE GROUPED 6 PER PEN



COOPERATIVE EXTENSION SERVICE AGRICULTURE AND HOME ECONOMICS		
UNITED STATES DEPARTMENT OF AGRICULTURE COOPERATING		
SWINE GESTATION HOUSE WITH FEEDING STALLS-CURTAIN WALL		
TN. '88	6400	SHEET 1 OF 2

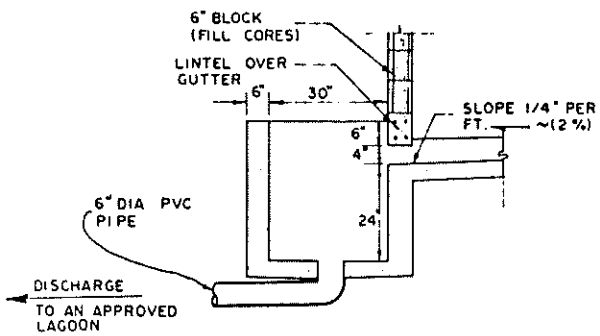



SECTION B-B

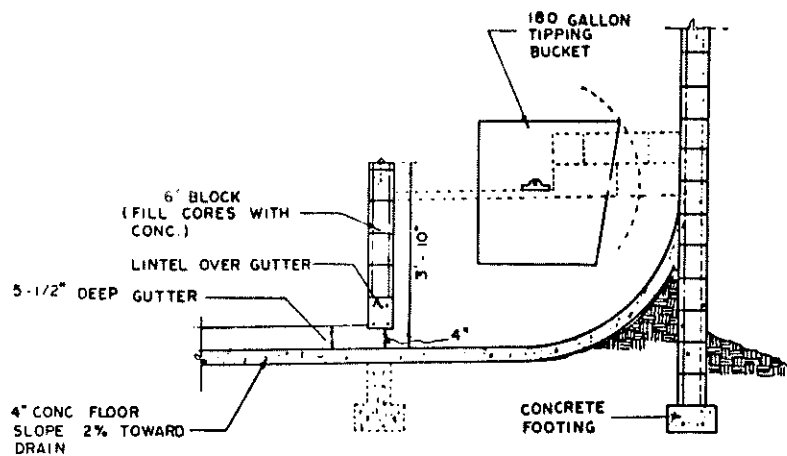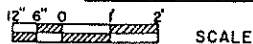



SECTION C-C

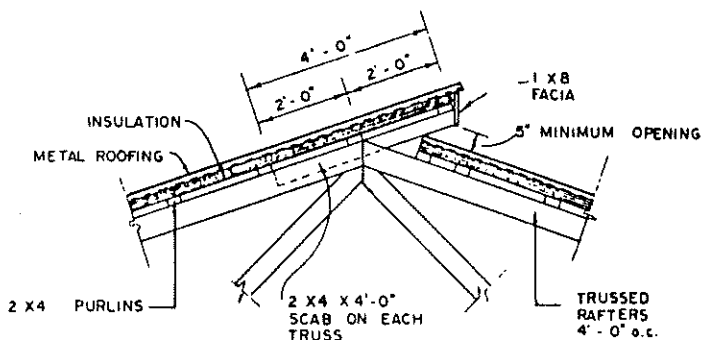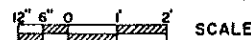


RIDGE VENT DETAIL

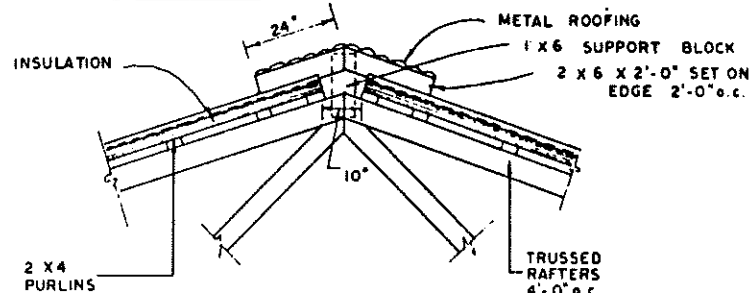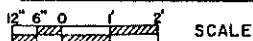

ALTERNATE RIDGE VENT

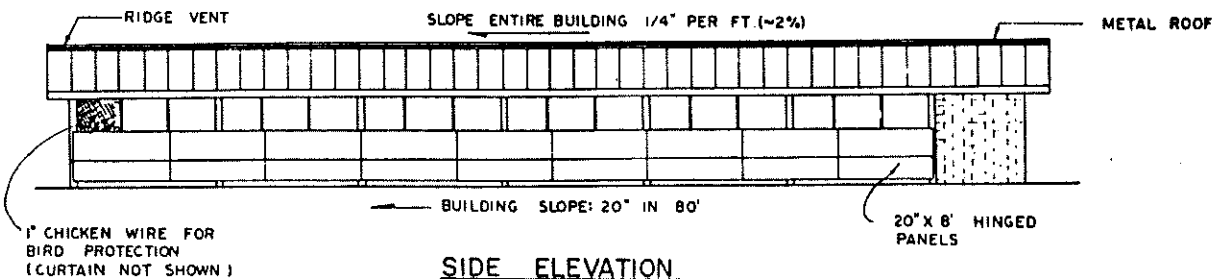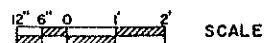

SIDE ELEVATION

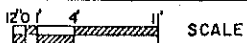

COOPERATIVE EXTENSION SERVICE
AGRICULTURE AND HOME ECONOMICS

AND
UNITED STATES DEPARTMENT OF AGRICULTURE COOPERATING

SWINE GESTATION HOUSE WITH
FEEDING STALLS-CURTAIN WALL

TN. '88 6400 SHEET 2 OF 2