
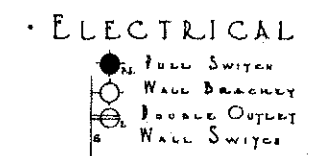


• FLOOR PLAN •
SCALE 1/4"=1'-0"

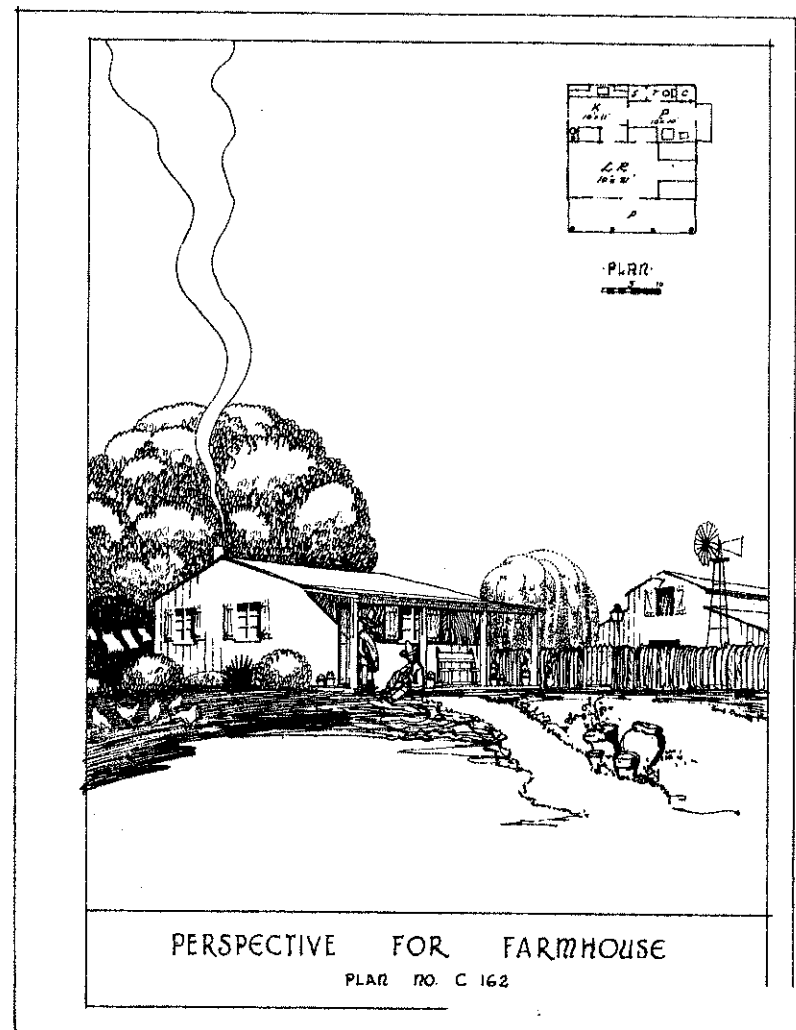


PLAN PREPARED UNDER THE RURAL HOUSING PROJECT - BUREAU OF HOME ECONOMICS AND AGRICULTURAL ENGINEERING - U.S. DEPARTMENT OF AGRICULTURE AND CIVIL WORKS ADMINISTRATION COOPERATING.


COOPERATIVE EXTENSION WORK IN AGRICULTURE AND HOME ECONOMICS
STATE OF NORTH DAKOTA
NORTH DAKOTA AGRICULTURAL COLLEGE
AND
U.S. DEPT. OF AGRICULTURE COOPERATING.
EXT. AGR'L. ENGINEER- FARGO, N. DAK.

FARM HOUSE


CALIF. '34 EX. 6504 SHEET 1 OF 5

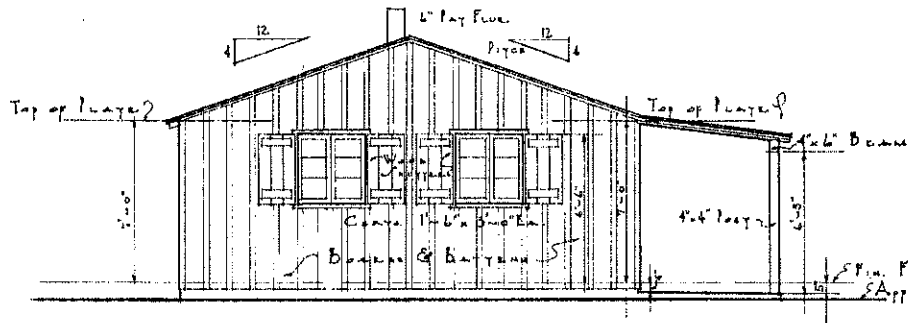


• SIDE ELEVATION •
SCALE 1/4" = 1'-0"

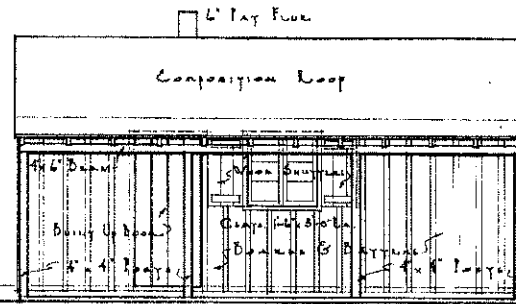

• FRONT ELEVATION •
SCALE 1/4" = 1'-0"

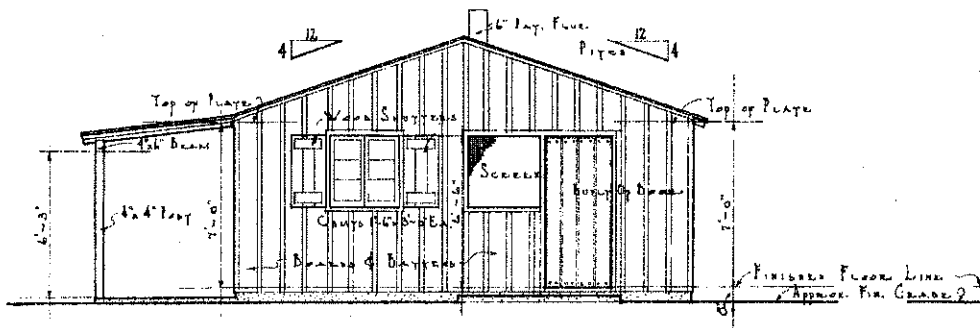

• SIDE ELEVATION •
SCALE 1/4" = 1'-0"

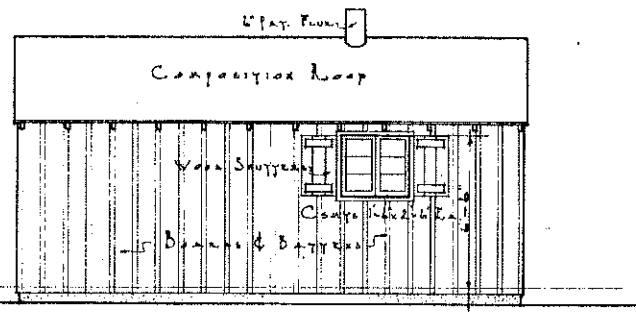


• REAR ELEVATION •
SCALE 1/4" = 1'-0"

PLAN PREPARED UNDER THE RURAL HOUSING
PROJECT - BUREAUS OF HOME ECONOMICS AND
AGRICULTURAL ENGINEERING - U.S. DEPARTMENT
OF AGRICULTURE AND CIVIL WORKS
ADMINISTRATION COOPERATING.

COOPERATIVE EXTENSION WORK IN
AGRICULTURE AND HOME ECONOMICS
STATE OF NORTH DAKOTA
NORTH DAKOTA AGRICULTURAL COLLEGE
AND
U.S. DEPT. OF AGRICULTURE COOPERATING.
EXT. AGR'L. ENGINEER - FARGO, N. DAK.


FARM HOUSE

CALIF. #34 EX. 6504 SHEET 2 OF 5

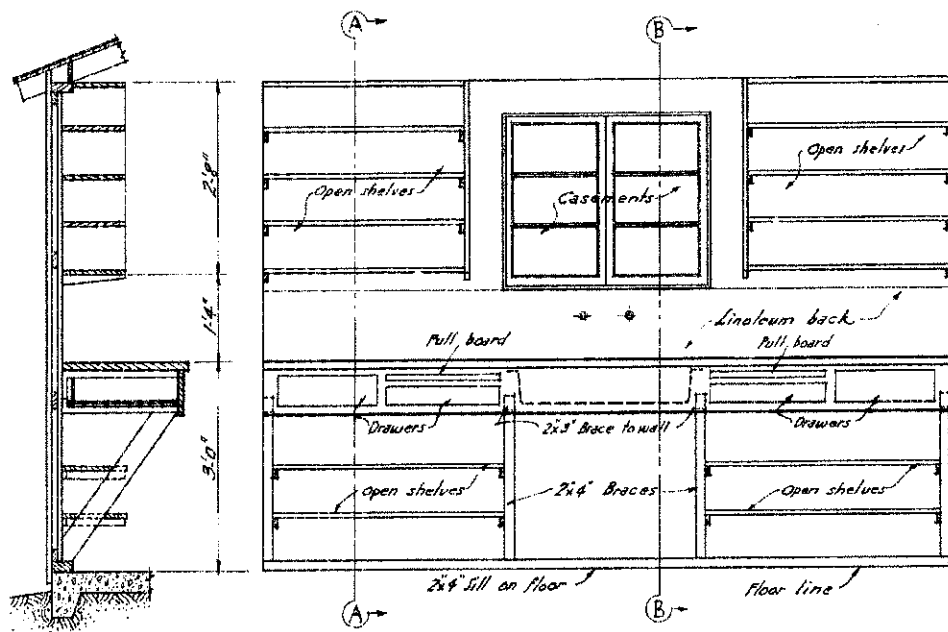


SECTION A-A


ELEVATION OF SINK CASE
Scale $\frac{3}{4}$ " = 1'-0"

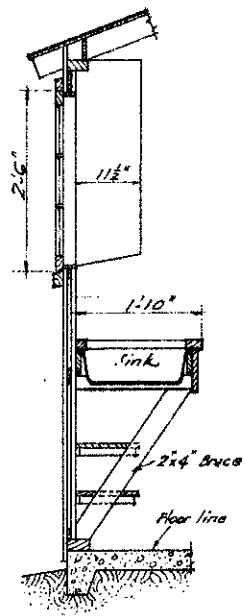


SECTION B-B.

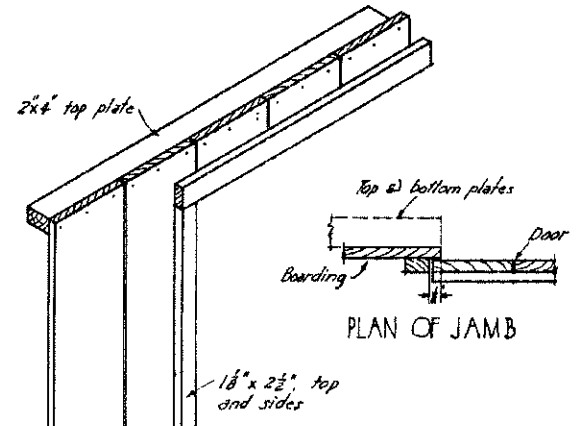

PLAN OF JAMB

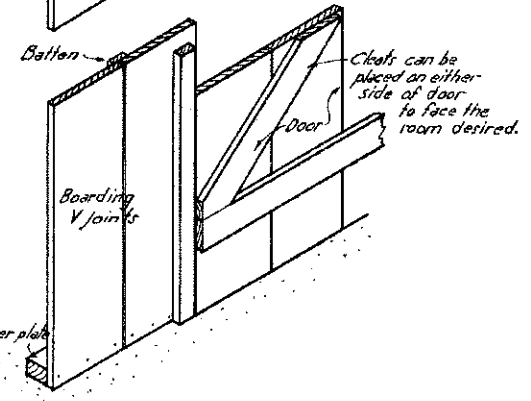

ISOMETRIC OF INTERIOR PARTITION
Scale $\frac{1}{2}$ " = 1'-0"

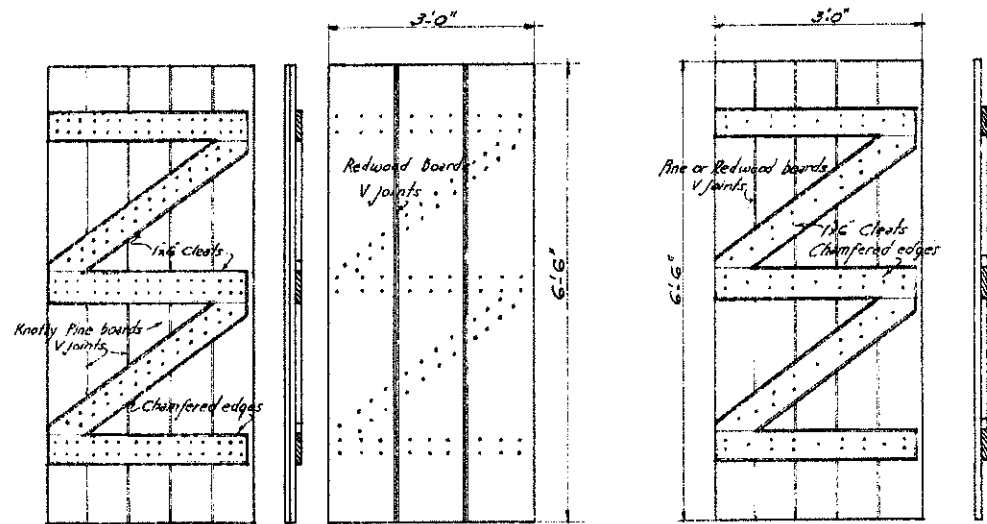

INTERIOR SECT. EXTERIOR
MAIN ENTRANCE DOOR

INTERIOR DOOR

Scale $\frac{3}{4}$ " = 1'-0"


TYPICAL INTERIOR DETAILS

PLAN PREPARED UNDER THE RURAL HOUSING PROJECT - BUREAU OF HOME ECONOMICS AND AGRICULTURAL ENGINEERING - U.S. DEPARTMENT OF AGRICULTURE AND CIVIL WORKS ADMINISTRATION COOPERATING.



COOPERATIVE EXTENSION WORK IN AGRICULTURE AND HOME ECONOMICS STATE OF NORTH DAKOTA NORTH DAKOTA AGRICULTURAL COLLEGE AND U.S. DEPT. OF AGRICULTURE COOPERATING. EXT. AGR'L. ENGINEER- FARGO, N. DAK.

TYPICAL DETAILS



CALIF. #34 EX. 6504-05 SHEET 3 OF 5

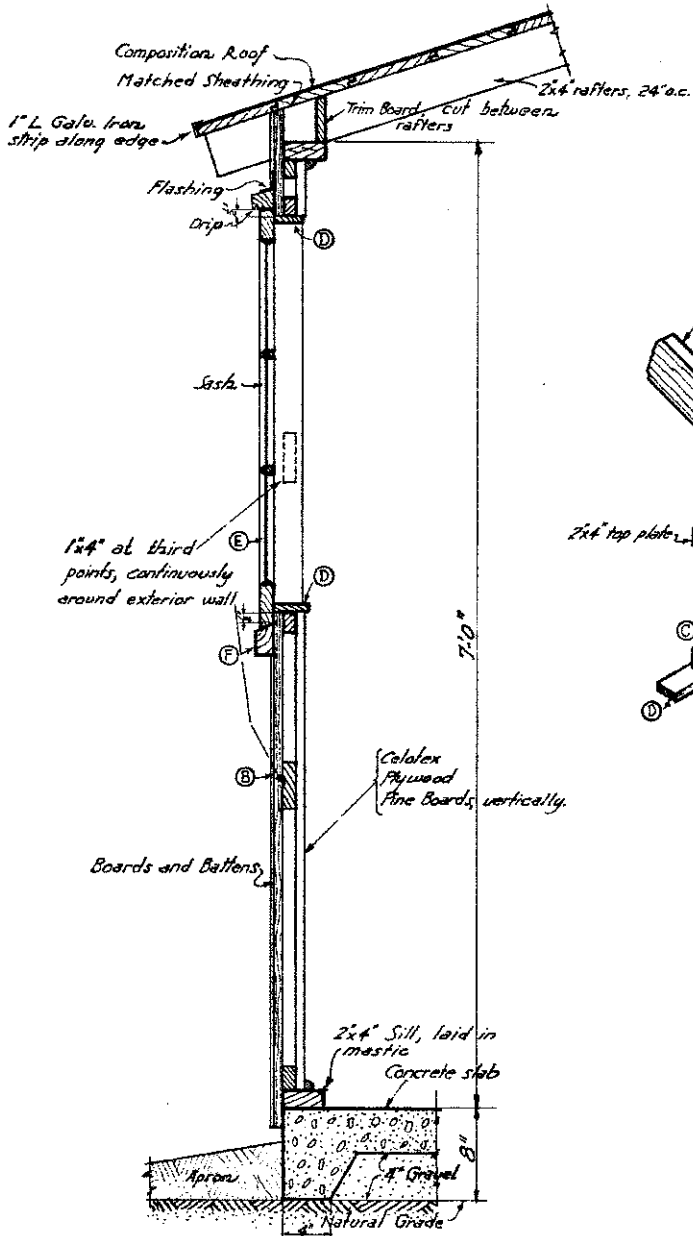


WALL SECTION
Scale 1/2" = 1'-0"

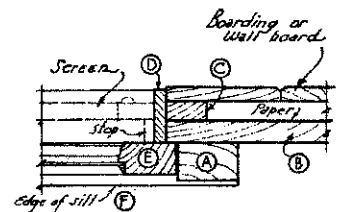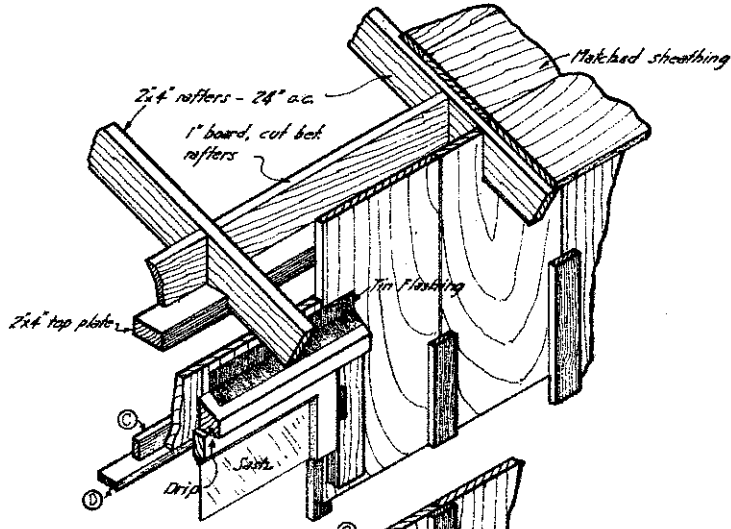


PLAN THRU JAMB
Scale 3" = 1'-0"

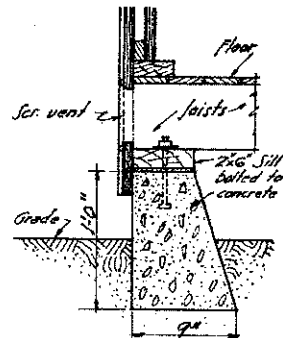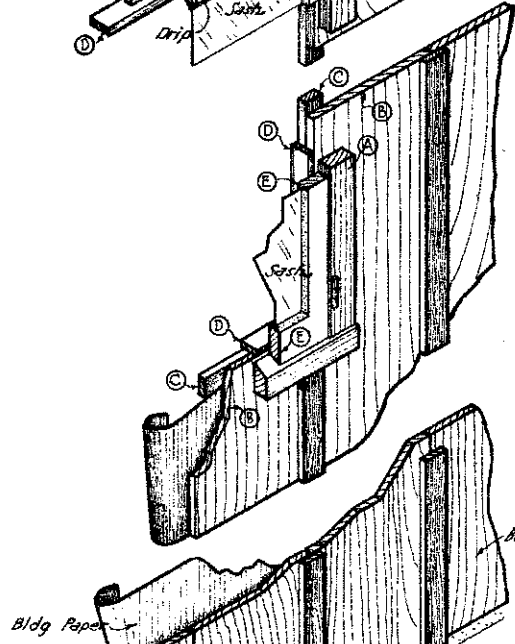

ALTERNATE DETAIL FOR
JOIST CONSTRUCTION

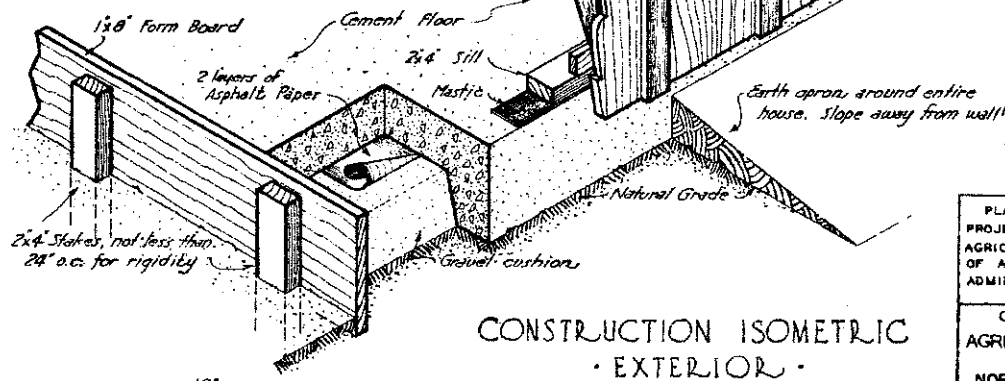

CONSTRUCTION ISOMETRIC
- EXTERIOR -
Scale 1/2" = 1'-0"

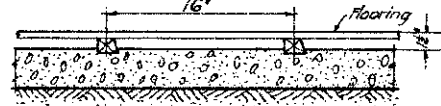


WITH SLEEPERS @ FLOORING

PLAN PREPARED UNDER THE RURAL HOUSING PROJECT - BUREAUS OF HOME ECONOMICS AND AGRICULTURAL ENGINEERING - U.S. DEPARTMENT OF AGRICULTURE AND CIVIL WORKS ADMINISTRATION COOPERATING.


COOPERATIVE EXTENSION WORK IN AGRICULTURE AND HOME ECONOMICS STATE OF NORTH DAKOTA NORTH DAKOTA AGRICULTURAL COLLEGE AND U.S. DEPT. OF AGRICULTURE COOPERATING. EXT. AGR'L. ENGINEER- FARGO, N. DAK.

TYPICAL DETAILS


CALIF. '34 EX 6504-05 SHEET 4 OF 5

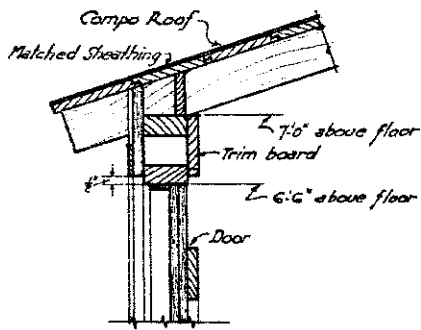

CORNICE SECTION AT DOOR
Scale 1/2" = 1'-0"

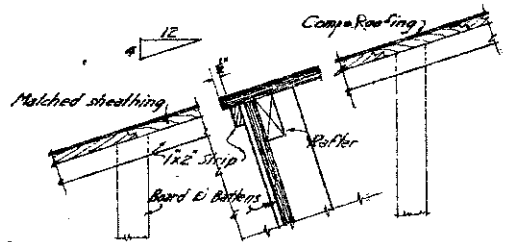

GABLE TRIM
Scale 1/2" = 1'-0"

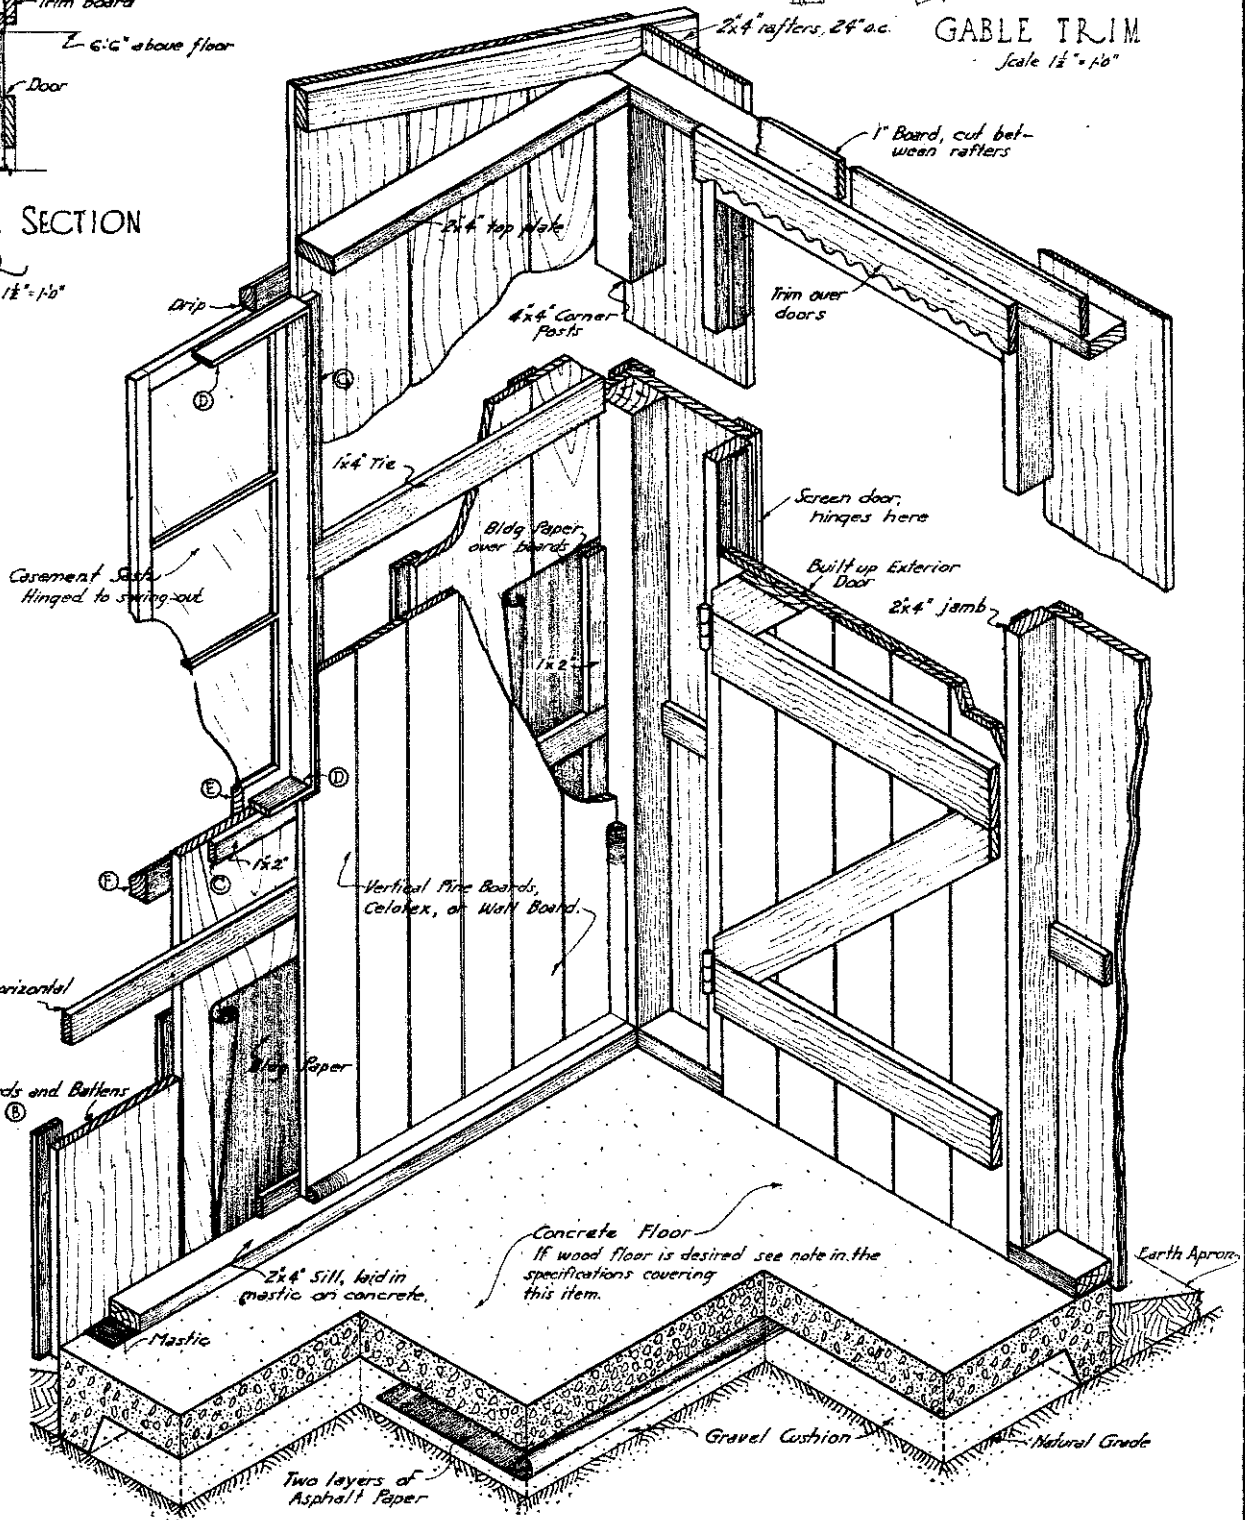

CONSTRUCTION ISOMETRIC INTERIOR
Scale 1/2" = 1'-0"

PLAN PREPARED UNDER THE RURAL HOUSING PROJECT - BUREAU OF HOME ECONOMICS AND AGRICULTURAL ENGINEERING - U.S. DEPARTMENT OF AGRICULTURE AND CIVIL WORKS ADMINISTRATION COOPERATING.

COOPERATIVE EXTENSION WORK IN AGRICULTURE AND HOME ECONOMICS
STATE OF NORTH DAKOTA
NORTH DAKOTA AGRICULTURAL COLLEGE
AND
U.S. DEPT. OF AGRICULTURE COOPERATING.
EXT. AGRICULT. ENGINEER FARGO, N.D.A.
TYPICAL DETAILS
CALIF. '34 EX. 6504-05 SHEET 5 OF 5