

GENERAL VIEW


SYMBOLS

- CEILING LIGHT
- P.C. PULL CHAIN
- CONVENIENCE OUTLET
- WALL SWITCH

- WOOD PARTITION
- EARTH
- INSULATION
- CAST-IN-PLACE CONCRETE
- CONCRETE MASONRY
- GRAVEL FILL
- INTERIOR FINISH OPTIONAL
- BRICK

| DOOR SCHEDULE | | |
|---------------|----------------------|--------------|
| MARK | SIZE | DESCRIPTION |
| (A) | 3'0" x 7'0" x 1 7/8" | GLAZED PANEL |
| (B) | 3'0" x 7'0" x 1 7/8" | " " |
| (C) | 2'6" x 7'0" x 1 7/8" | PANEL |
| (D) | 2'4" x 7'0" x 1 7/8" | " " |
| (E) | 2'0" x 7'0" x 1 7/8" | " " |
| (F) | 3'0" x 7'0" x 1 7/8" | GLAZED PANEL |

| WINDOW SCHEDULE | | |
|-----------------|----------------------|------------------|
| MARK | SIZE | DESCRIPTION |
| (1) | 3'0" x 4'6" x 1 7/8" | 12 LT. DBL. HUNG |
| (2) | 2'4" x 4'6" x 1 7/8" | 2-12 LT. " " |
| (3) | 2'4" x 3'2" x 1 7/8" | 12 LT. " " |
| (4) | 3'0" x 3'2" x 1 7/8" | 12 LT. " " |
| (5) | 2'4" x 3'2" x 1 7/8" | 12 LT. " " |

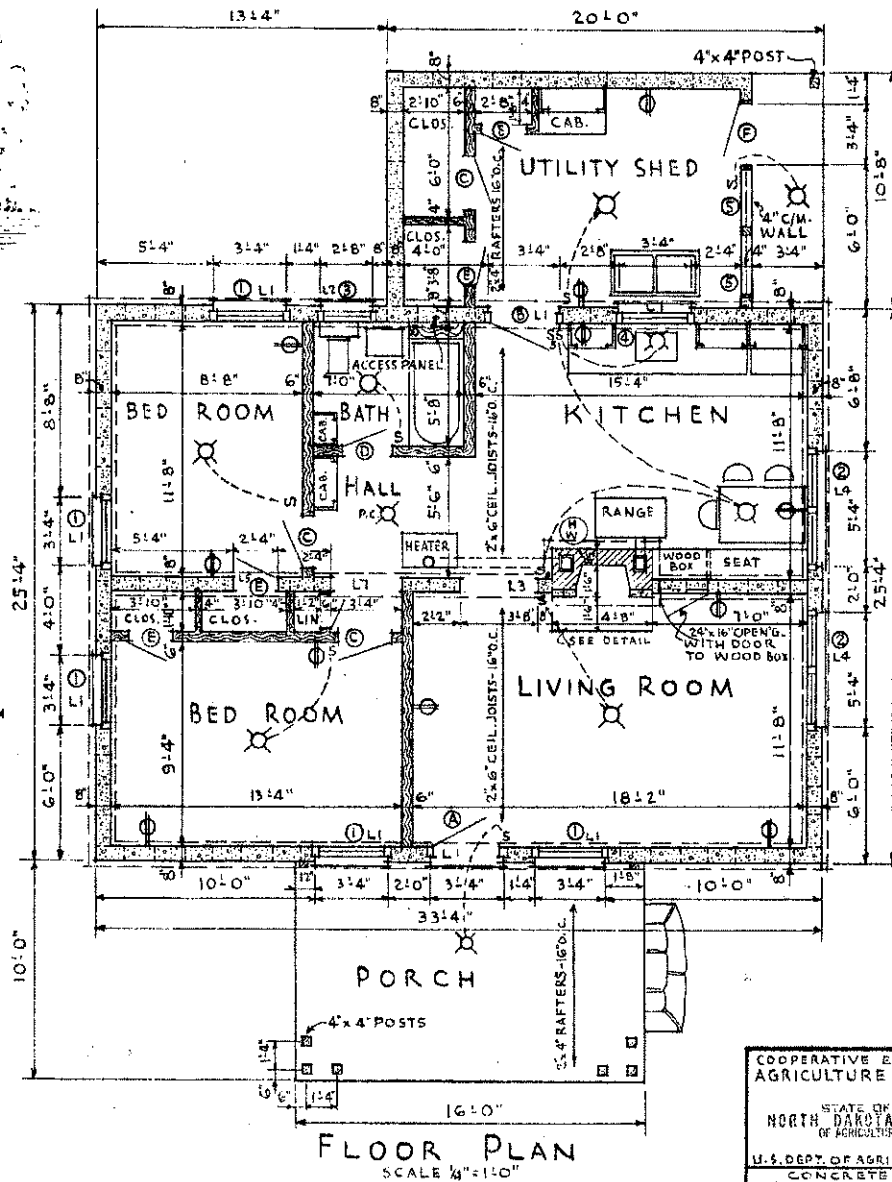


FLOOR PLAN
SCALE 1/4" = 1'-0"

COOPERATIVE EXTENSION WORK IN
AGRICULTURE AND HOME ECONOMICS

STATE OF NORTH DAKOTA
NORTH DAKOTA STATE UNIVERSITY
OF AGRICULTURE AND APPLIED SCIENCE
AND
U.S. DEPT. OF AGRICULTURE COOPERATING
CONCRETE MASONRY

FARMHOUSE PLAN


USDA 48 Ex. 7026 SHEET 1 of 4

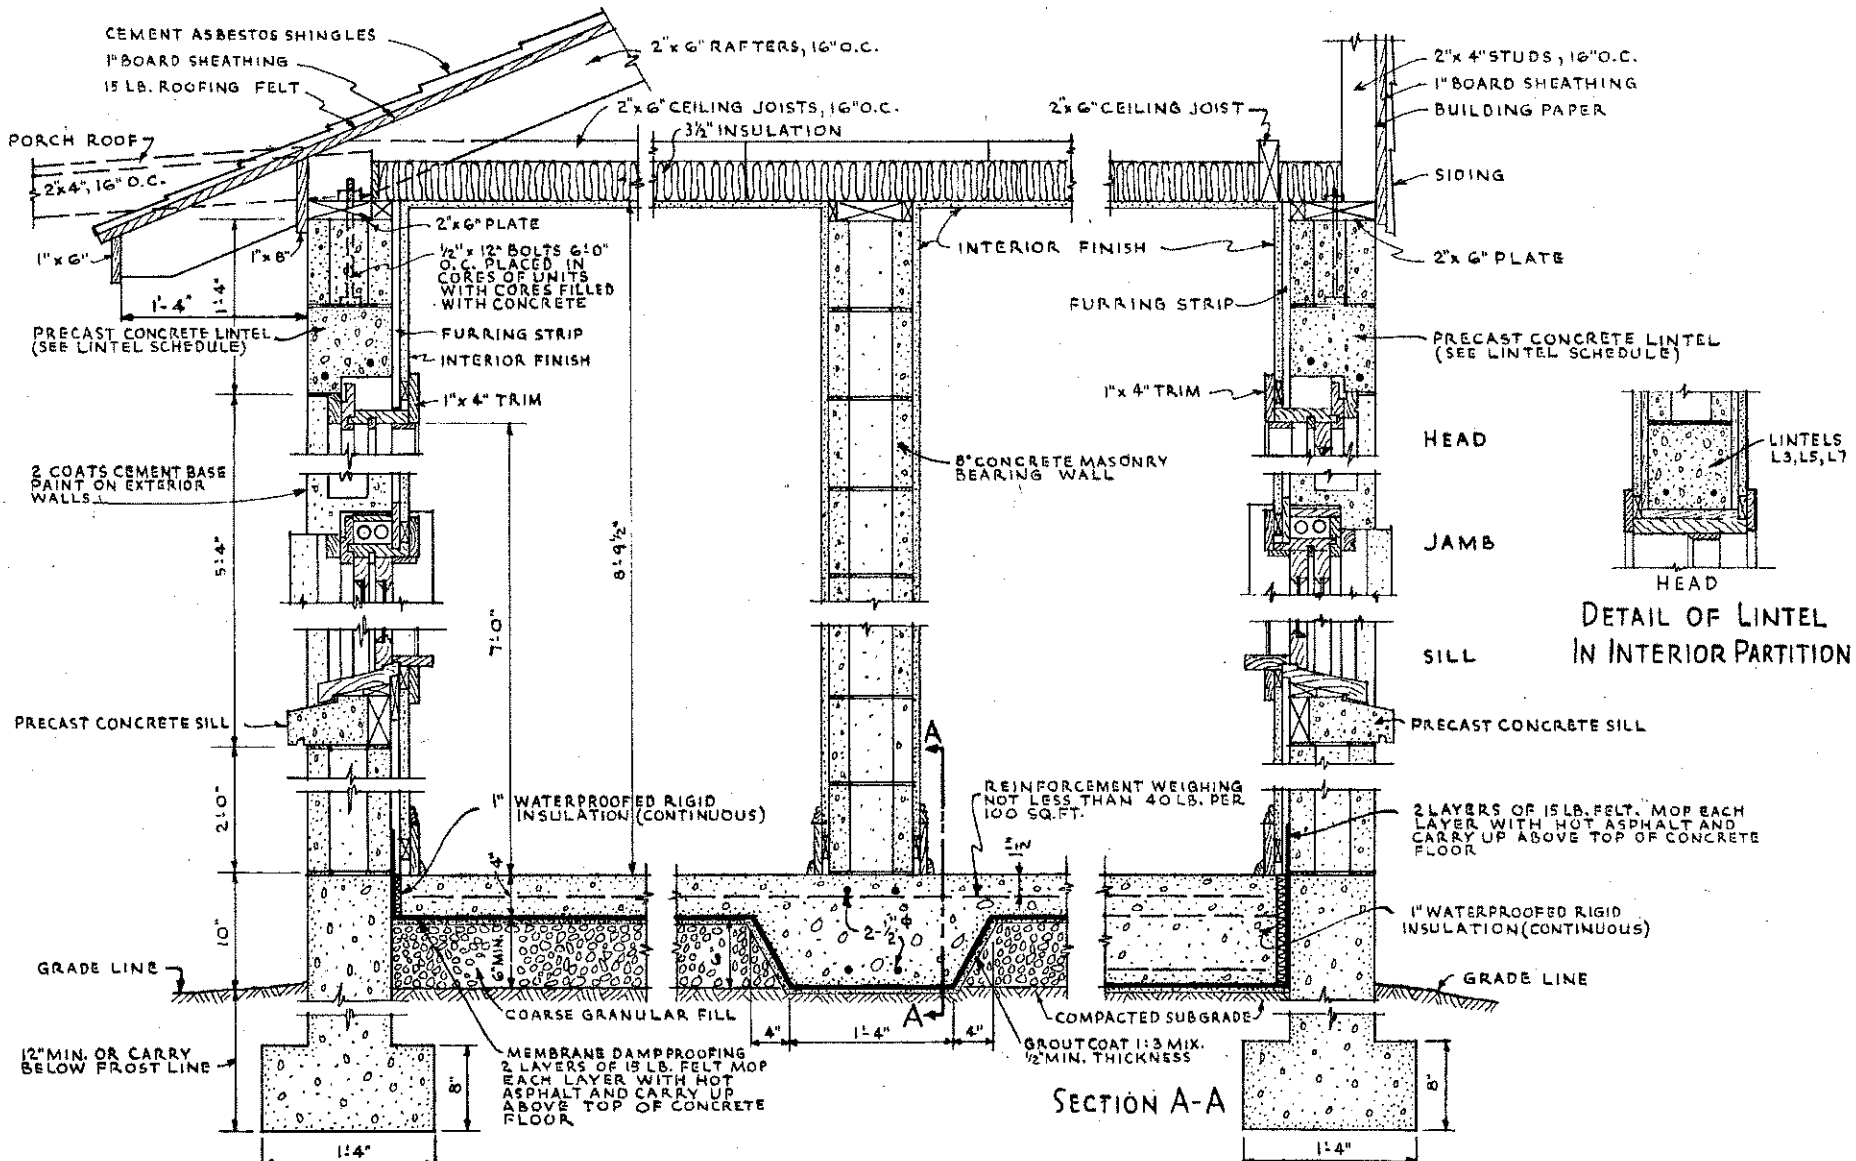

FRONT WALL SECTION

BEARING PARTITION
SCALE 1/2" = 1'-0"

SIDE WALL SECTION

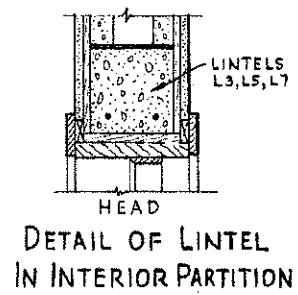

COOPERATIVE EXTENSION WORK IN
AGRICULTURE AND HOME ECONOMICS


STATE OF NORTH DAKOTA
NORTH DAKOTA STATE UNIVERSITY
OF AGRICULTURE AND APPLIED SCIENCE

AND
U.S. DEPT. OF AGRICULTURE COOPERATING
CONCRETE MASONRY
FARMHOUSE PLAN


USDA. 48 EX. 7026 SHEET 2 OF 4

PRECAST CONCRETE LINTEL SCHEDULE


| LINTEL DESCRIPTION (SEE SHEET-1) | NO. REQ'D. | LENGTH | CLEAR SPAN | LONGITUDINAL REINFORCEMENT (DEFORMED BARS) |
|----------------------------------|------------|--------|------------|--|
| | | | | BOTTOM |
| L 1 | 8 | 4'-8" | 3'-4" | 3/8" ROUND |
| L 2 | 1 | 4'-0" | 2'-8" | " " |
| L 3 | 1 | 5'-0" | 3'-8" | " " |
| L 4 | 2 | 6'-0" | 5'-4" | " " |
| L 5 | 1 | 3'-8" | 2'-4" | " " |
| L 6 | 1 | 3'-4" | 2'-0" | " " |
| L 7 | 1 | 4'-8" | 3'-4" | " " |

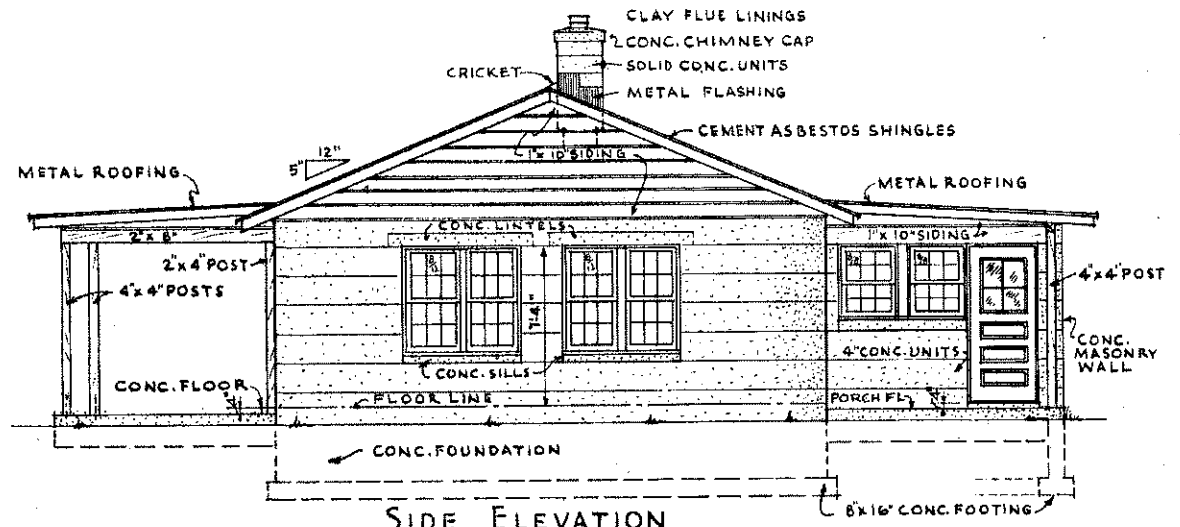

SIDE ELEVATION
SCALE 1/4" = 1'-0"

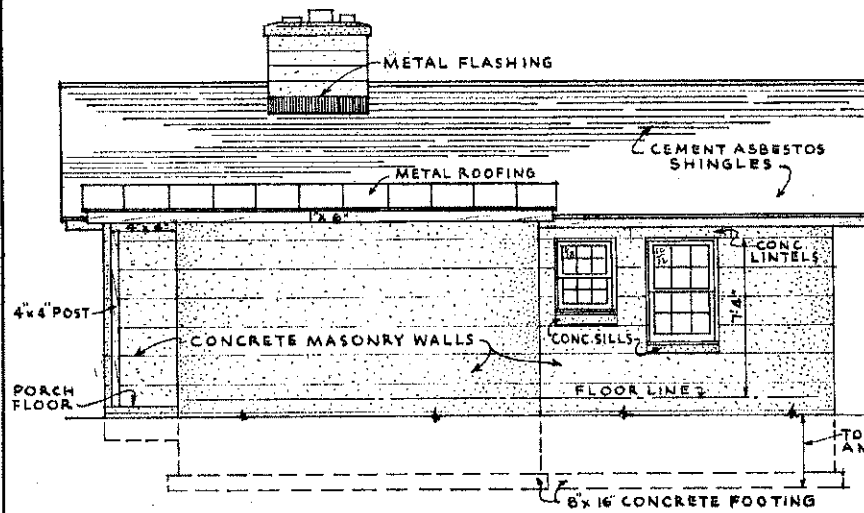


REAR ELEVATION
SCALE 1/4" = 1'-0"

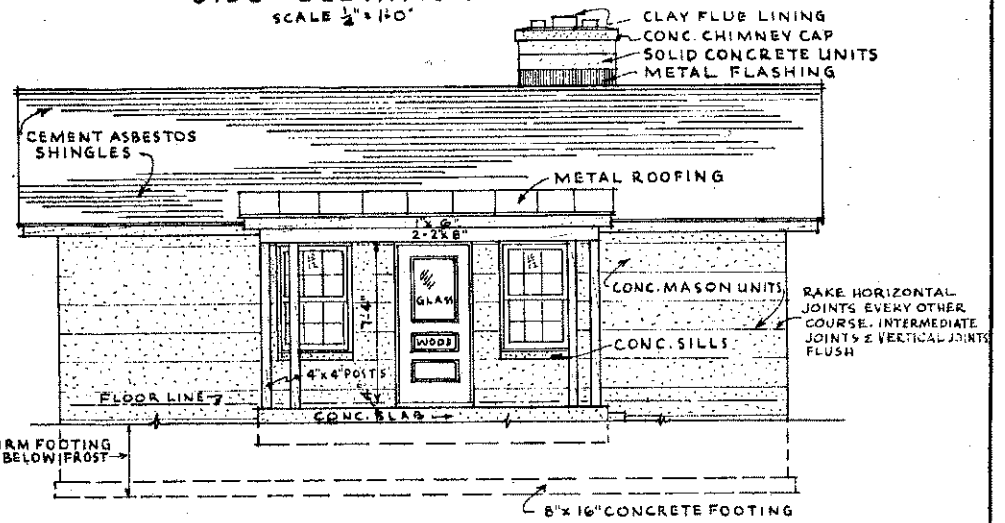


FRONT ELEVATION
SCALE 1/4" = 1'-0"

COOPERATIVE EXTENSION WORK IN
AGRICULTURE AND HOME ECONOMICS
STATE OF NORTH DAKOTA
NORTH DAKOTA STATE UNIVERSITY
OF AGRICULTURE AND APPLIED SCIENCE
AND
U.S. DEPT. OF AGRICULTURE COOPERATING
CONCRETE MASONRY
FARMHOUSE PLAN
USDA. '48 EX. 7026 SHEET 3 OF 4

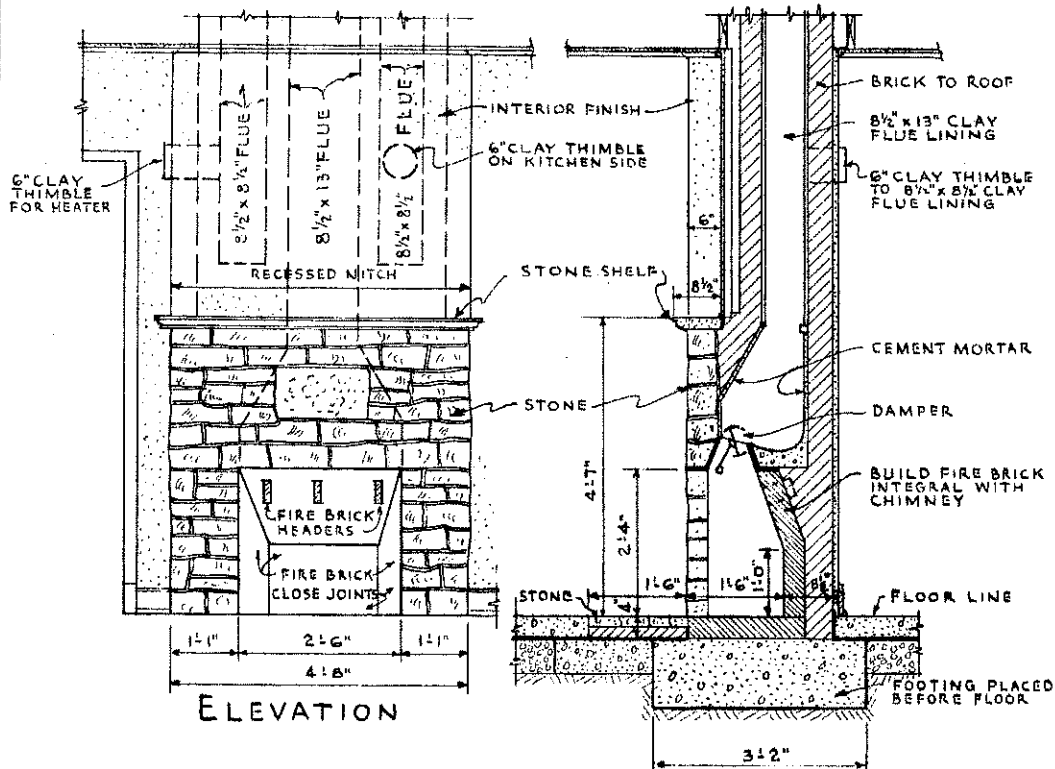


ELEVATION


SECTION ON ϕ

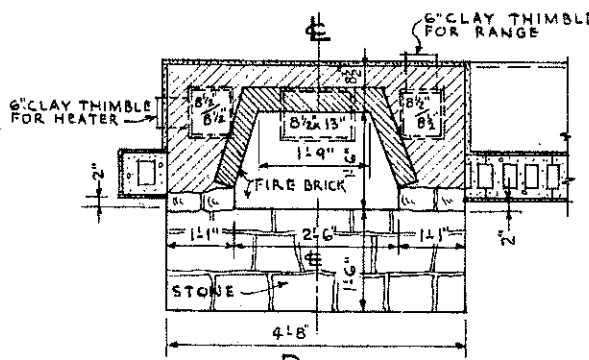

DETAILS OF FIRE PLACE
SCALE $\frac{3}{4}$ " = 1'-0"

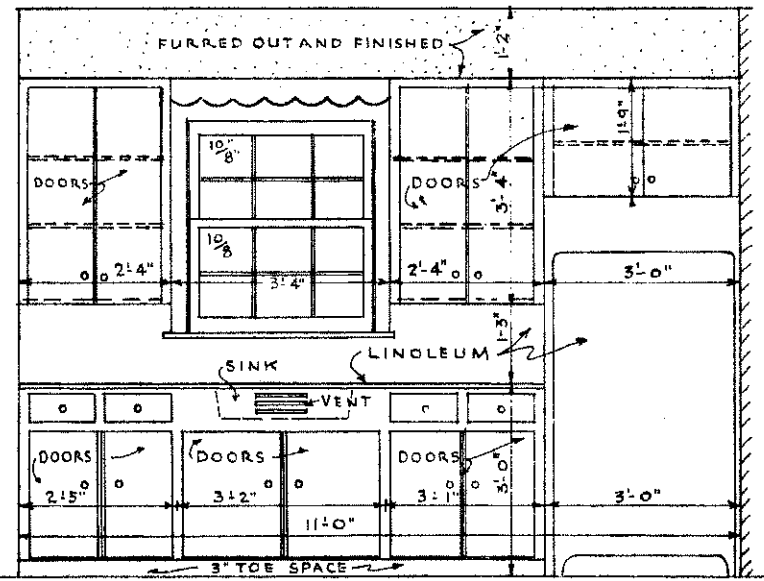

FRONT ELEVATION

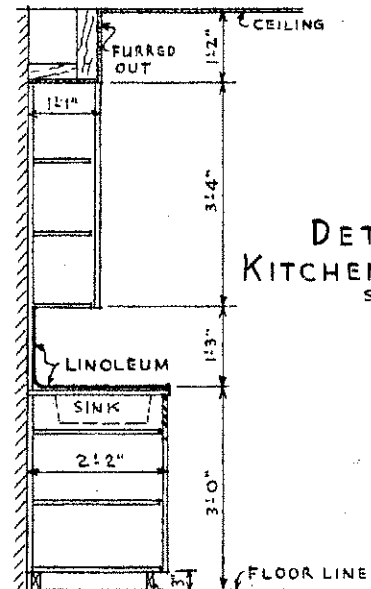

SECTION

DETAILS OF KITCHEN CABINETS
SCALE $\frac{3}{4}$ " = 1'-0"

COOPERATIVE EXTENSION WORK IN
AGRICULTURE AND HOME ECONOMICS
STATE OF NORTH DAKOTA
NORTH DAKOTA STATE UNIVERSITY
OF AGRICULTURE AND APPLIED SCIENCE
AND
USDEPT. OF AGRICULTURE COOPERATING
CONCRETE MASONRY
FARMHOUSE PLAN
USDA '48 | Ex. 7026 | SHEET 4 of 4