


GENERAL VIEW

WINDOW SCHEDULE		
MARK	SIZE	DESCRIPTION
①	3'0" x 5'2" x 1 1/8"	12 LT. D.H.
②	3'0" x 5'2" x 1 1/8"	2 - 12 LT. D.H.
③	3'0" x 3'2" x 1 1/8"	12 - LT. D.H.
④	1'6 1/2" x 3'5 1/2" x 1 1/8"	2 - GLT. CASBMTS.
⑤	2'4" x 3'2" x 1 1/8"	12 - LT. D.H.
⑥	2'4" x 1'9" x 1 1/8"	BASEMENT SASH
⑦	2'10" x 1'9" x 1 1/8"	"
⑧	2'4" x 3'10" x 1 1/8"	12 LT. D.H.
⑨	3'0" x 4'6" x 1 1/8"	2 - 12 LT. D.H.
⑩	3'0" x 4'6" x 1 1/8"	12 - LT. D.H.
⑪	3'0" x 5'2" x 1 1/8"	3 - 12 LT. D.H.

DOOR SCHEDULE		
MARK	SIZE	DESCRIPTION
Ⓐ	3'0" x 7'0" x 1 1/8"	GLASS PANEL
Ⓑ	3'0" x 7'0" x 1 1/8"	"
Ⓒ	3'0" x 7'10" x 1 1/8"	PANEL
Ⓓ	2'6" x 7'0" x 1 1/8"	"
Ⓔ	2'2" x 7'0" x 1 1/8"	"
Ⓕ	2'4" x 7'0" x 1 1/8"	"
Ⓖ	2'8" x 7'0" x 1 1/8"	"
Ⓗ	3'0" x 6'8" x 1 1/8"	* BASEMT.
Ⓘ	2'0" x 4'0" x 1 1/8"	ACCESS DOOR
Ⓞ		

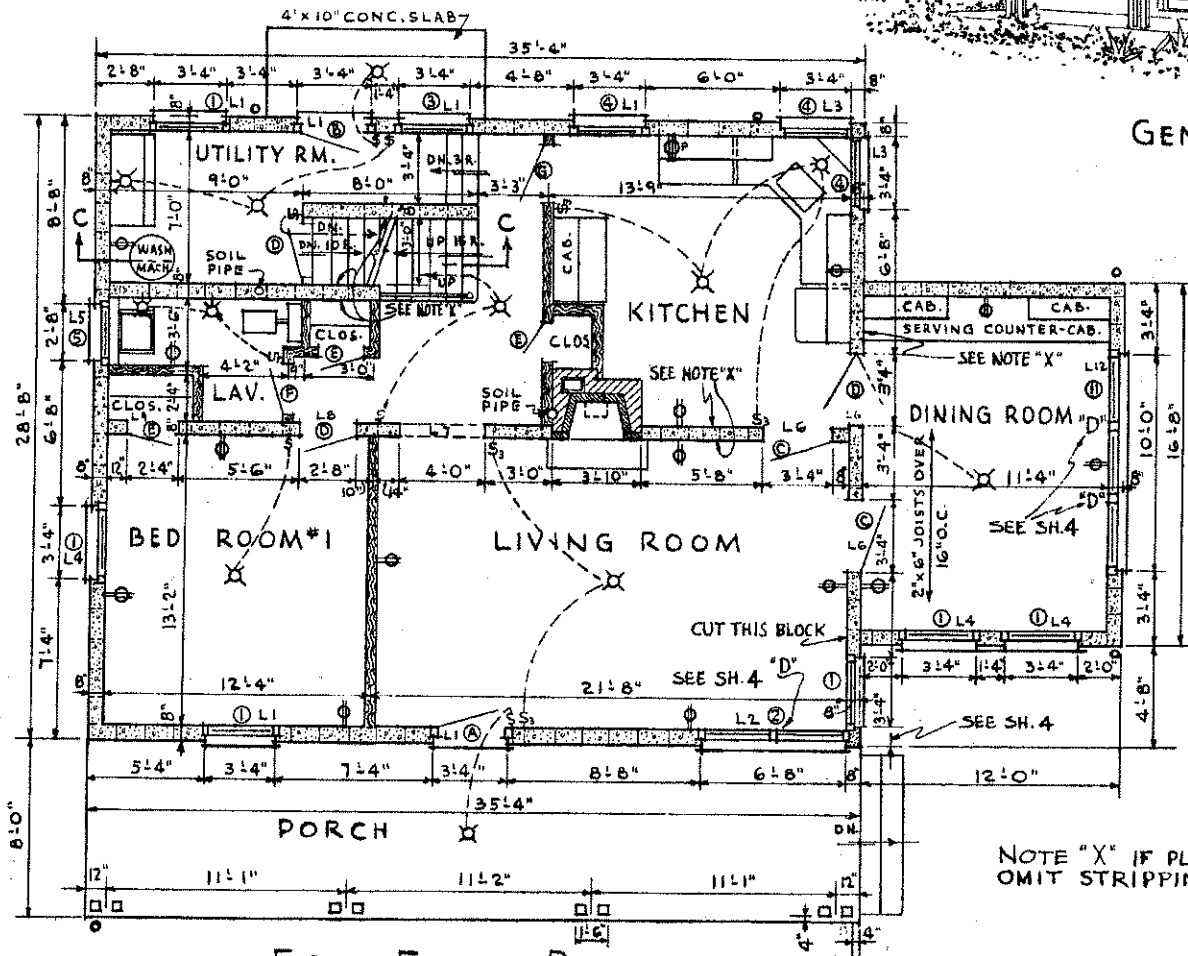


FIRST FLOOR PLAN  
SCALE 1/4" = 1'-0"

NOTE "X" IF PLASTERED,  
OMIT STRIPPING


COOPERATIVE EXTENSION WORK IN  
AGRICULTURE AND HOME ECONOMICS  
STATE OF INDIANA  
PURDUE UNIVERSITY  
AND  
U.S. DEPT. OF AGRICULTURE COOPERATING

**FARMHOUSE PLAN**


U.S.D.A. | EX. 7029 | SHEET 1 OF 7

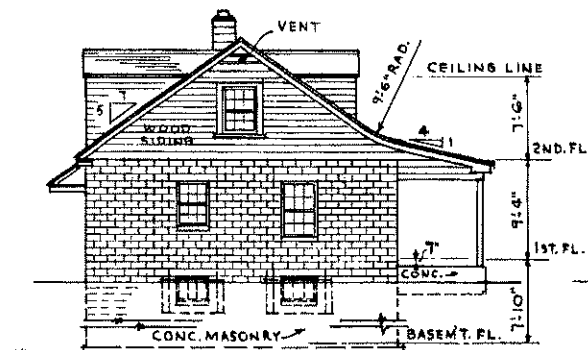


LEFT ELEVATION

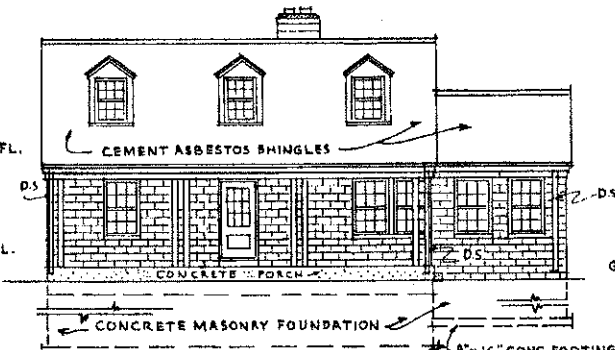


FRONT ELEVATION

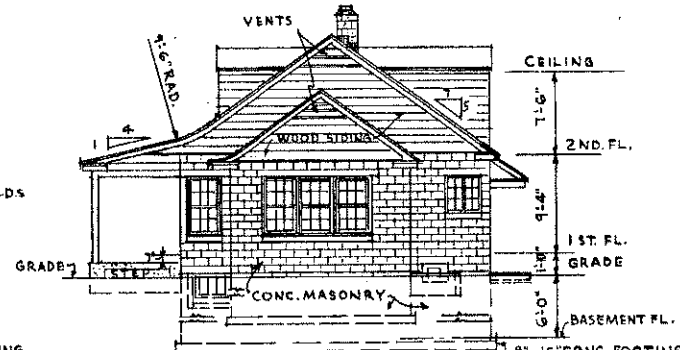


RIGHT ELEVATION

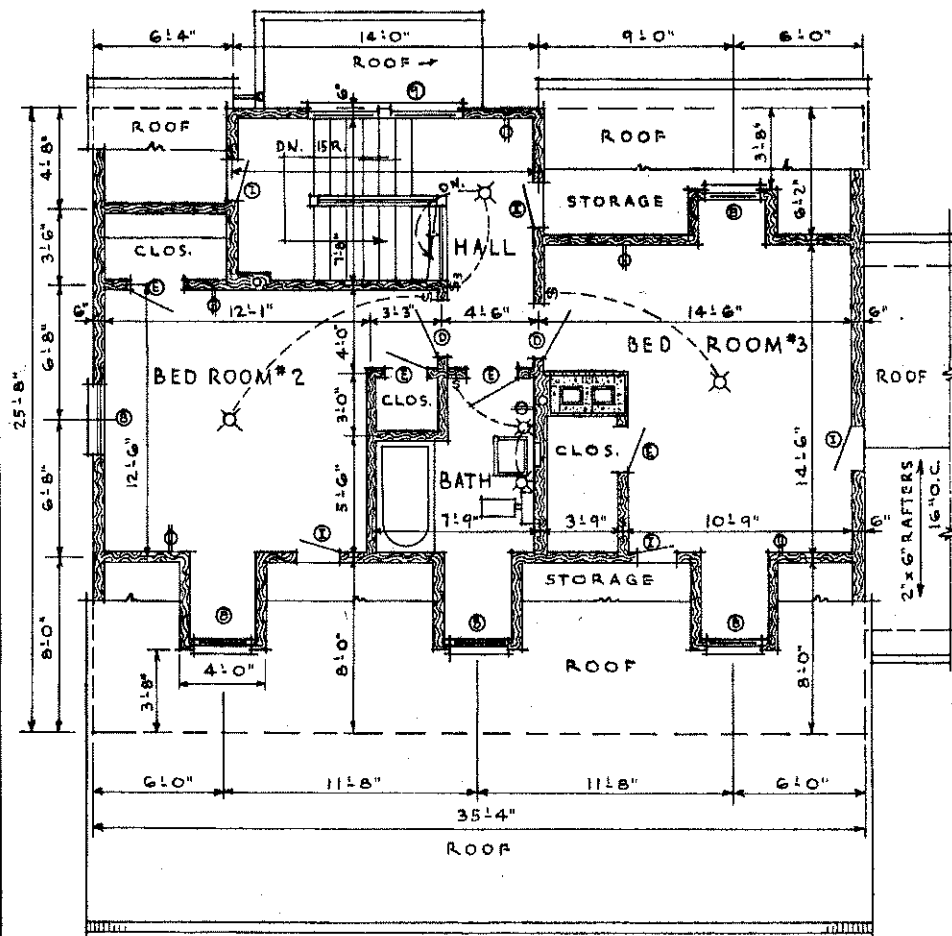

SECOND FLOOR PLAN  
SCALE 1/4" = 1'-0"

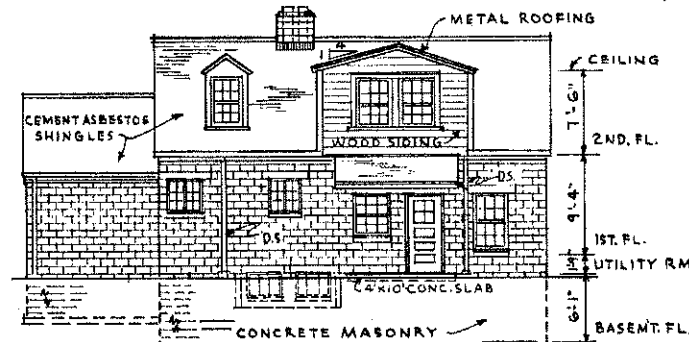


REAR ELEVATION

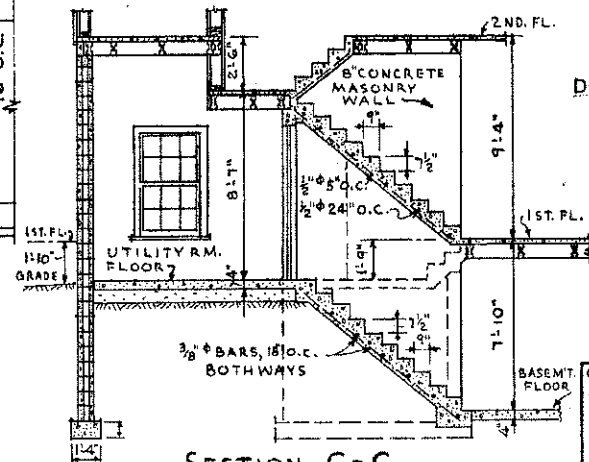


SECTION C-C  
SHEET-1

DOWN SPOUTS (DS) TO CONNECT WITH TERRACOTTA PIPE LEADING TO LOW GROUND, OR TO DISCHARGE ON SPLASH BLOCKS

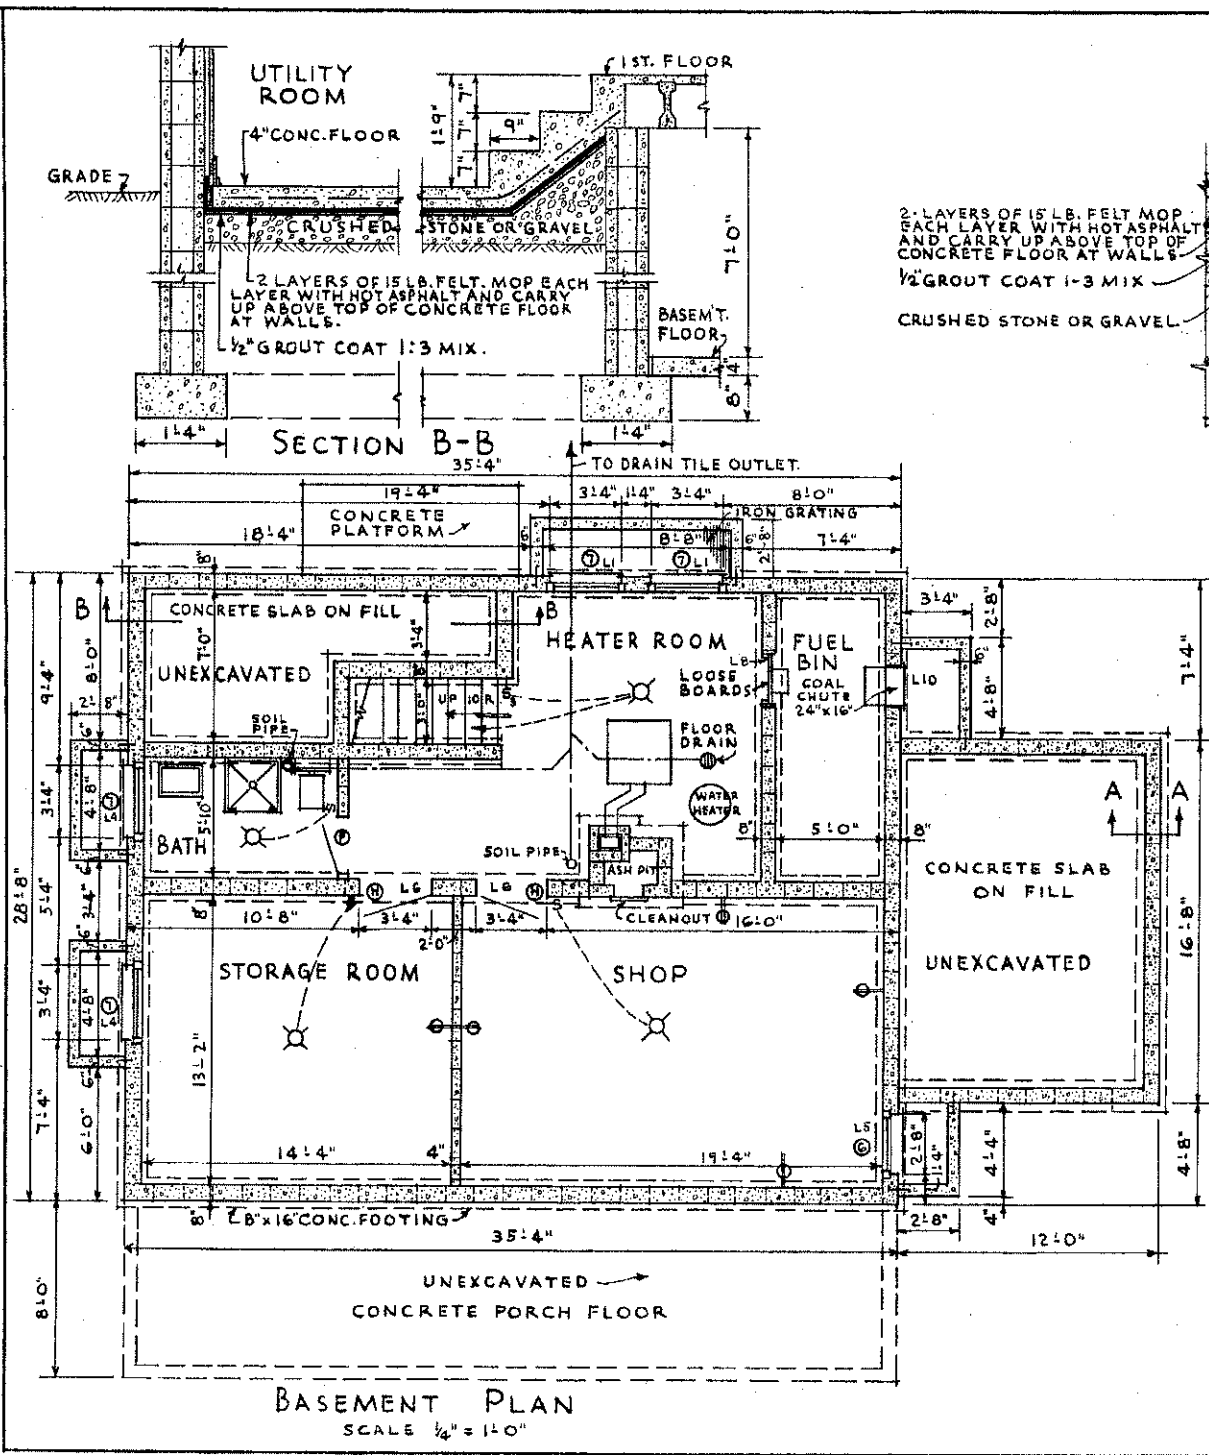

2 LAYERS OF 15 LB. FELT MOP EACH LAYER WITH HOT ASPHALT AND CARRY UP ABOVE TOP OF CONCRETE FLOOR AT WALLS.  
1/2" GROUT COAT 1-3 MIX.  
CRUSHED STONE OR GRAVEL

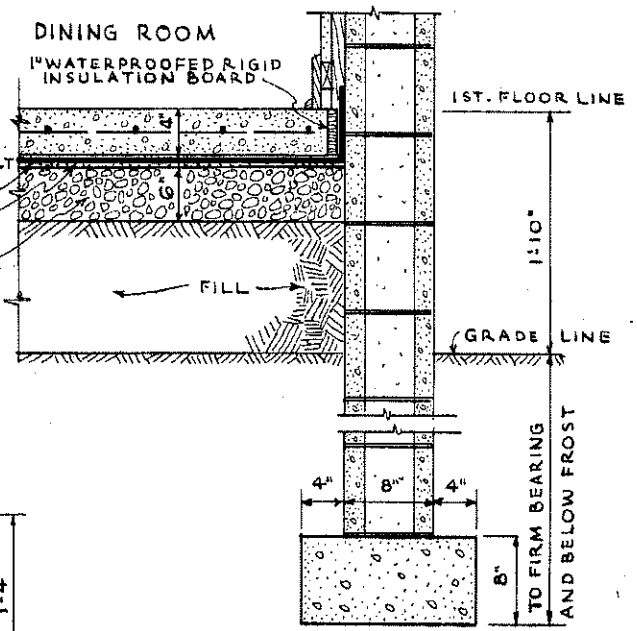

**SYMBOLS**

- ⊗ CEILING LIGHT
- ⊗ WALL LIGHT
- ⊗ CONVENIENCE OUTLET
- ⊗ RANGE OUTLET
- ⊗ WALL SWITCH
- ⊗ 3-WAY WALL SWITCH
- ▨ WOOD
- ▨ EARTH
- ▨ INSULATION
- ▨ CAST-IN-PLACE CONCRETE
- ▨ INTERIOR FINISH OPTIONAL
- ▨ GRAVEL
- ▨ CONCRETE MASONRY
- ▨ BRICK


COOPERATIVE EXTENSION WORK IN AGRICULTURE AND HOME ECONOMICS  
STATE OF INDIANA  
PURDUE UNIVERSITY  
AND  
U.S. DEPT. OF AGRICULTURE COOPERATING

**FARMHOUSE PLAN**


U.S.D.A. | EX. 7029 | SHEET 3 of 7

STATE OF NORTH DAKOTA  
NORTH DAKOTA STATE UNIVERSITY  
OF AGRICULTURE AND APPLIED SCIENCE




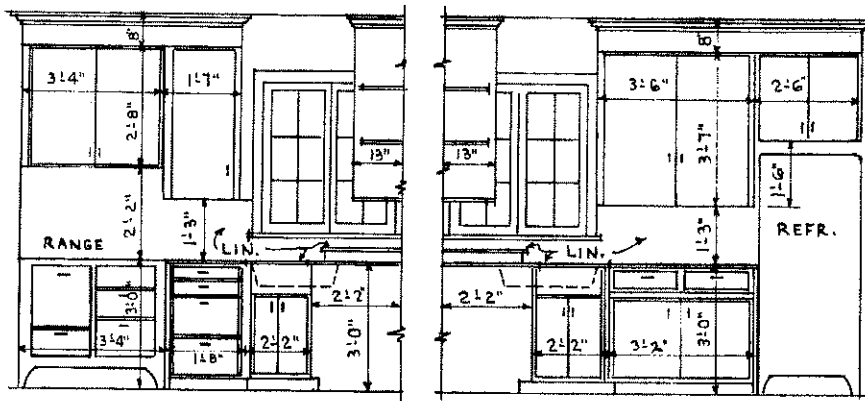

KITCHEN CABINETS  
SCALE  $\frac{1}{2}'' = 1'-0''$

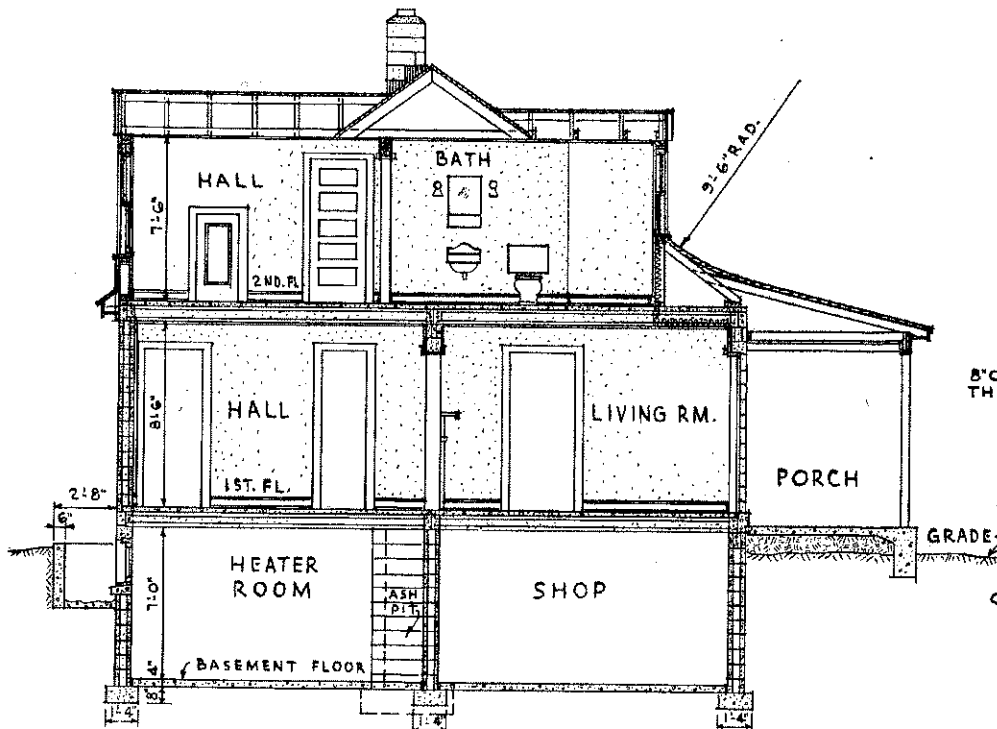


CROSS SECTION  
SCALE  $\frac{1}{4}'' = 1'-0''$

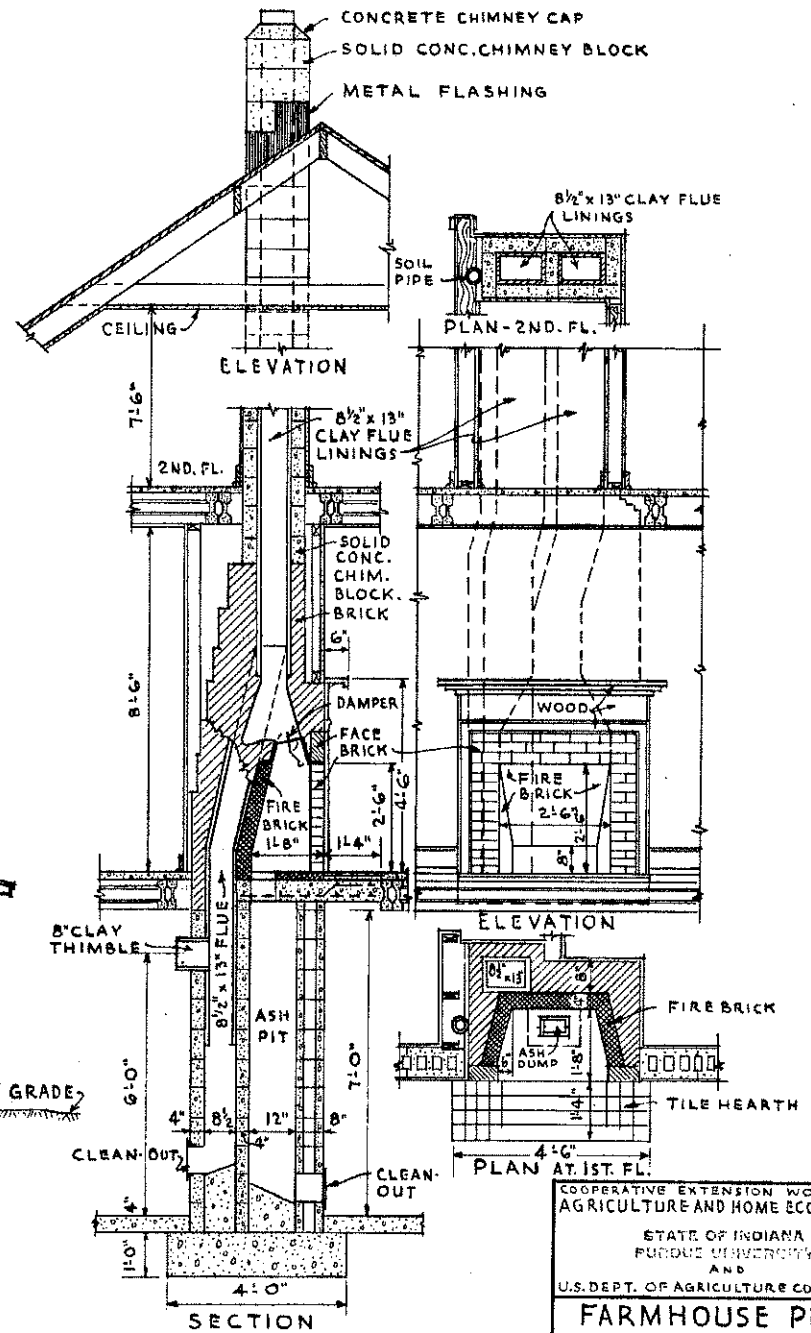

DETAILS OF FIREPLACE  
SCALE  $\frac{1}{2}'' = 1'-0''$



COOPERATIVE EXTENSION WORK IN  
AGRICULTURE AND HOME ECONOMICS  
STATE OF INDIANA  
PURDUE UNIVERSITY  
AND  
U.S. DEPT. OF AGRICULTURE COOPERATING  
**FARMHOUSE PLAN**  
USDA. Ex. 7029 SHEET 5 OF 7  
STATE OF NORTH DAKOTA  
NORTH DAKOTA STATE UNIVERSITY  
OF AGRICULTURE AND APPLIED SCIENCE

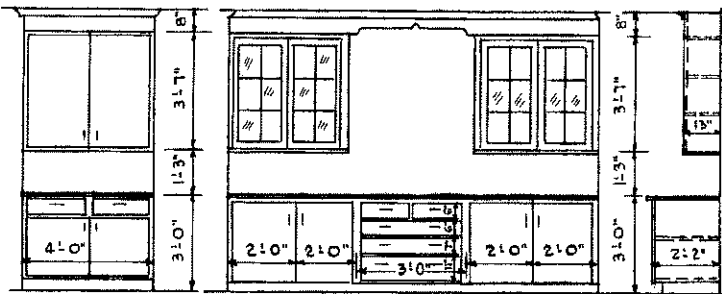


KITCHEN CABINET

DINING ROOM CABINET  
SCALE 3/8" = 1'-0"


PRECAST CONCRETE JOIST SCHEDULE				
MARK	NO. REQD.	CLEAR SPAN	LENGTH	STIRRUP SPACING FROM END (BOTH ENDS THE SAME)
J1	16	13'-2"	13'-8"	
J2	8	13'-6"	14'-0"	
J3	2	9'-8"	10'-2"	
J4	4	5'-7"	6'-1"	
J5	8	5'-10"	6'-4"	
J6A	2	11'-0"	11'-6"	

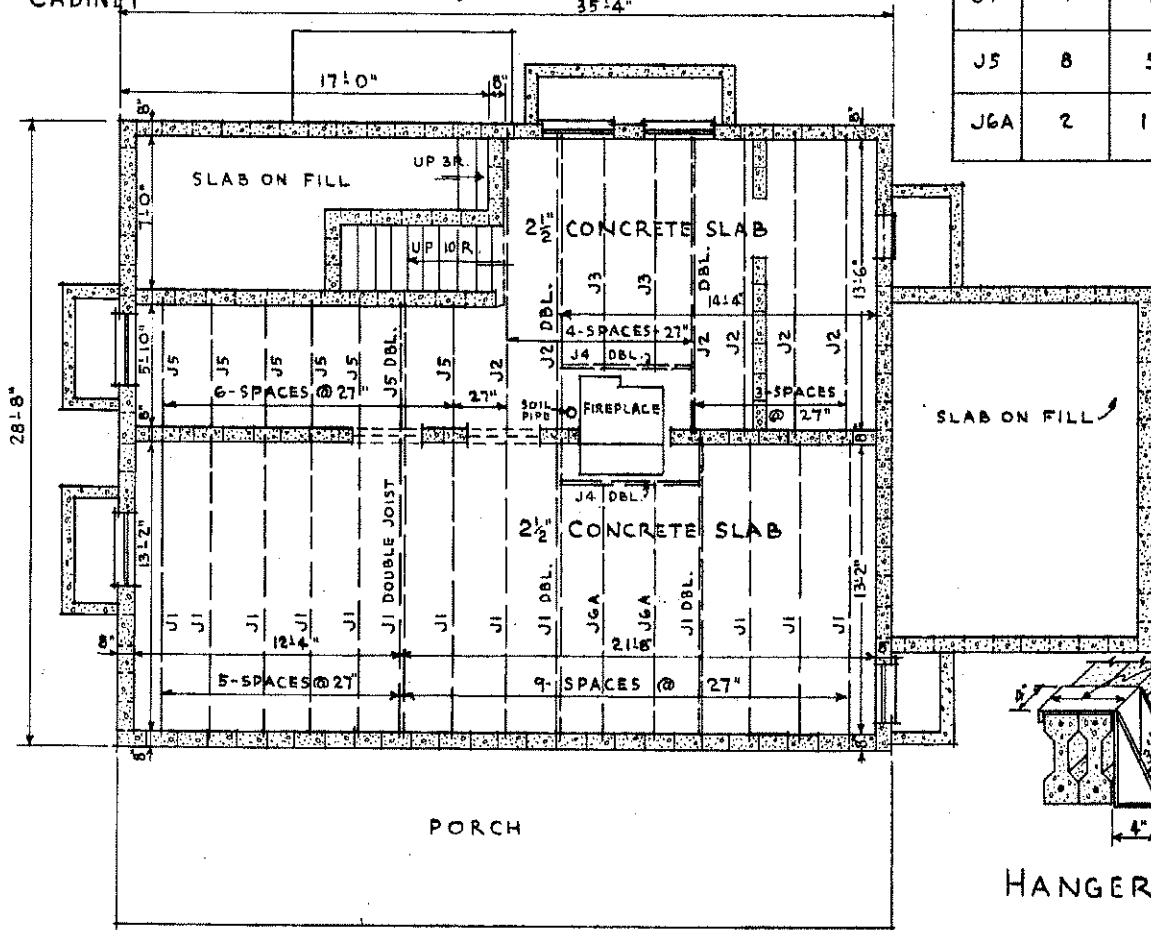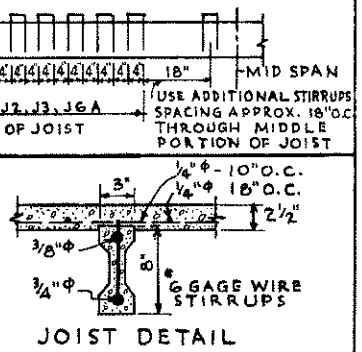

FRAMING FOR FIRST FLOOR CONCRETE JOISTS  
SCALE 1/4" = 1'-0"

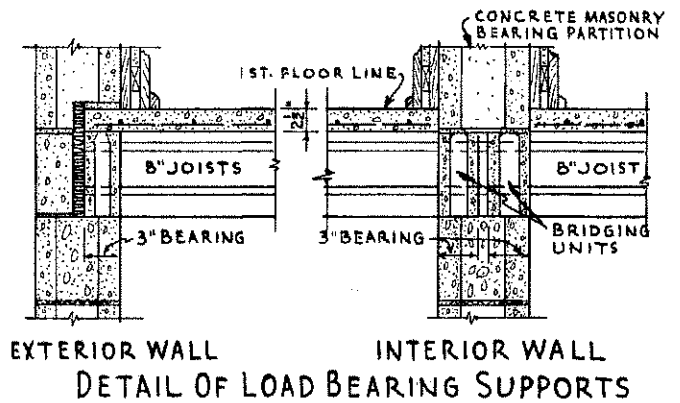

EXTERIOR WALL  
INTERIOR WALL  
DETAIL OF LOAD BEARING SUPPORTS

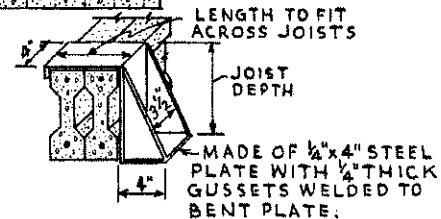


HANGER DETAIL


COOPERATIVE EXTENSION WORK IN  
AGRICULTURE AND HOME ECONOMICS  
STATE OF INDIANA  
PURDUE UNIVERSITY  
AND  
U.S. DEPT. OF AGRICULTURE COOPERATING

**FARMHOUSE PLAN**


U.S.D.A.    Ex. 7029    SHEET 6 OF 7

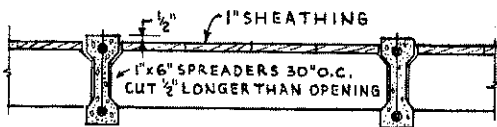

FORMING DETAIL FOR SLAB

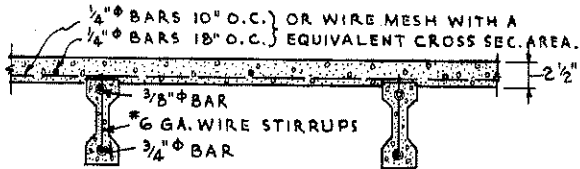

DETAIL OF SLAB REINFORCEMENT

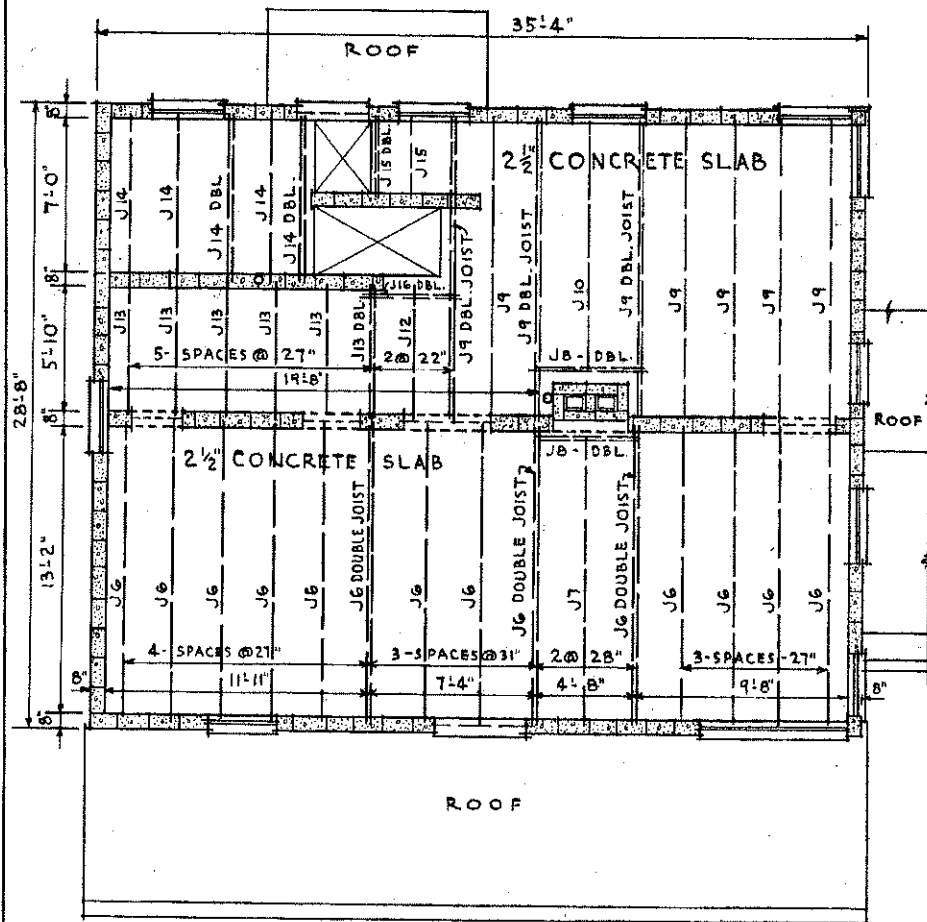

FRAMING FOR SECOND FLOOR CONCRETE JOISTS

PRECAST CONCRETE JOIST SCHEDULE				STIRRUP SPACING FROM END (BOTH ENDS THE SAME)	
MARK	NO. REQ'D.	CLEAR SPAN	LENGTH		
J6	18	13'-2"	13'-8"		
J7	1	12'-4"	12'-10"		
J8	4	3'-6"	4'-0"		
J9	11	13'-6"	14'-0"		
J10	1	11'-2"	11'-8"		
J12	1	5'-0"	5'-6"		
J13	7	5'-10"	6'-4"		
J14	7	7'-0"	7'-6"		
J15	3	3'-4"	3'-10"		
J16	2	2'-6"	3'-0"		

PRECAST CONCRETE LINTEL SCHEDULE						
LINTEL DESIGNATION SEE SHEETS 1 & 2	NO. REQ'D.	LENGTH	CLEAR SPAN	LONGITUDINAL REINFORCEMENT (DEFORMED BARS)		WEB REINFORCEMENT
				TOP	BOTTOM	NO. STIRRUPS REQ'D. PER LINTEL
L1 *	6	4'-0"	3'-4"	2-3/8"	2-1/2"	6
L2	1	SEE DETAIL ON SHEET-4				
L3	1	"	"	"	"	"
L4 *	5	4'-8"	3'-4"		2-3/8"	
L5 *	2	4'-0"	2'-8"		2-3/8"	
L6 **	5	4'-8"	3'-4"	2-3/8"	2-1/2"	6
L7 **	1	5'-4"	4'-0"	2-3/8"	2-1/2"	6
L8 **	2	4'-0"	2'-0"		2-3/8"	
L9 **	1	3'-8"	2'-4"		2-3/8"	
L10 *	1	3'-4"	2'-0"		2-3/8"	
L12 *	1	11'-4"	10'-0"		2-1/2"	

COOPERATIVE EXTENSION WORK IN AGRICULTURE AND HOME ECONOMICS  
 STATE OF INDIANA  
 PURDUE UNIVERSITY  
 AND  
 U.S. DEPT. OF AGRICULTURE COOPERATING  
**FARMHOUSE PLAN**  
 U.S.D.A. Ex. 7029 SHEET 7 of 7