




FLOOR PLAN
SCALE 1/4" = 1'-0"

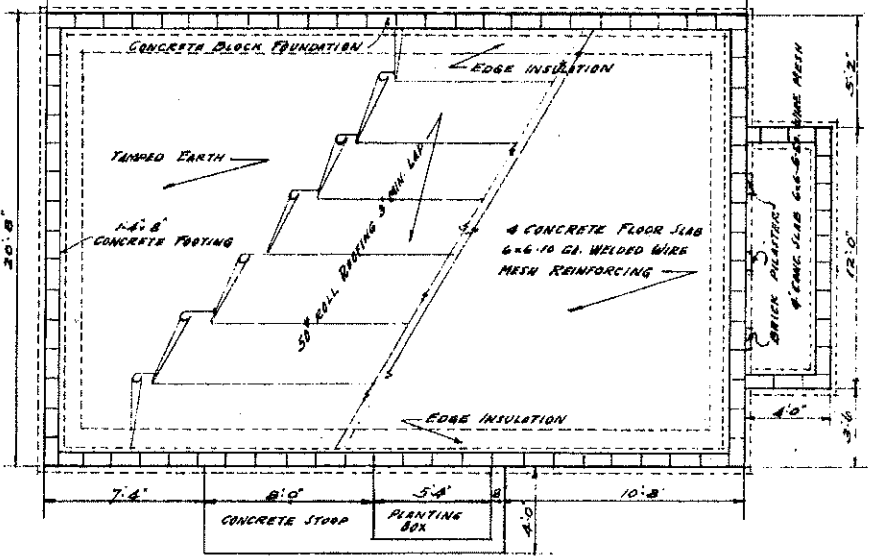

FOUNDATION PLAN
SCALE 1/4" = 1'-0"

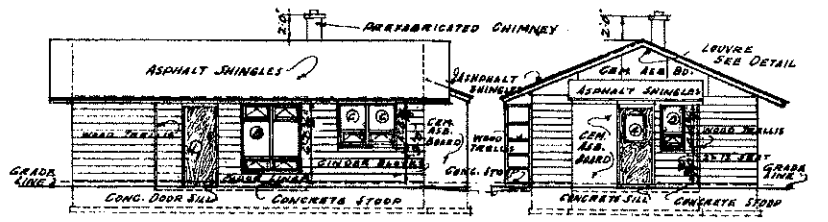

ELEVATION -A' **ELEVATION -B'**

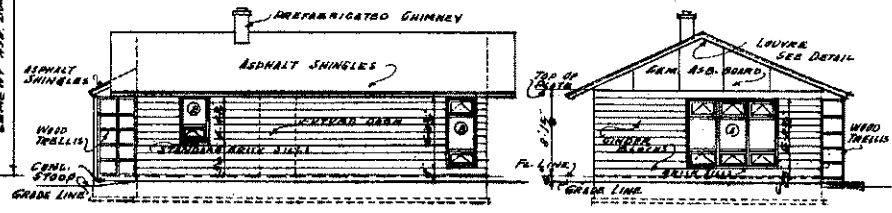

ELEVATION -C' **ELEVATION -D'**

SCALE 1/8" = 1'-0"

WINDOW SCHEDULE			
NO.	SIZE	DESCRIPTION	REQ.
A	2'-4" x 1'-4"	6 SASH 3 FIXED 3	1
B	2'-4" x 1'-4"	2 " 1 " " "	1
C	2'-4" x 1'-4"	2 " 2 " " "	1
D	1'-8" x 1'-4"	1 " 1 " " "	1
E	2'-4" x 1'-4"	1 " 1 " " "	1

DOOR SCHEDULE		
NO.	DESCRIPTION	REQ.
1	1'-8" x 3'-0" x 7'-0" FLUSH EXTERIOR	1
1	1'-8" x 3'-0" x 7'-4" SCREEN DOOR	1
3	1'-8" x 3'-0" x 7'-0" GLASS EXTERIOR	1
4	1'-8" x 3'-0" x 7'-4" SCREEN DOOR	1
5	1'-8" x 2'-6" x 6'-8" PANEL INTERIOR	1
6	1'-8" x 2'-0" x 6'-8" " " " "	1
7	1'-8" x 1'-8" x 6'-8" PANEL INTERIOR	1
8	3'-2" x 6'-8" BAMBOO STRIP	2
9	1'-8" x 2'-8" x 6'-8" PANEL INTERIOR	1
10	3'-4" x 2'-2" x 2'-8" PLYWOOD	1
11	1'-8" x 2'-6" x 6'-8" PANEL INTERIOR LOWER PANEL LOUVER	1
12	1'-8" x 2'-6" x 6'-8" PANEL EXT	1


NOTE:
ALL OUTSIDE WINDOWS & DOORS TO BE WEATHER STRIPPED FOR DOOR & WINDOW SCHEDULE OF BED ROOM ADDITION SEE SH. 5 OPERATING JASH SIZES GIVEN SEE ELEV. & PLANS FOR OPENING DIMENSION

GENERAL NOTE:
INTERIOR FINISHES AS INDICATED ARE FOR 2" NOMINAL FLOORING LATH BOARD & PLASTER ON EXTERIOR WALLS ALL CEILINGS TO HAVE LATH BOARD & PLASTERED ALL INTERIOR PARTITION DIMENSIONS ARE GIVEN TO FACE OF STUDS WITH GYM-BOARD TAPED JOINTS.
IF FINISHES OTHER THAN INDICATED ARE USED DIMENSIONS SHALL BE ALTERED ACCORDINGLY


COOPERATIVE EXTENSION WORK IN AGRICULTURE AND HOME ECONOMICS
STATE OF NORTH DAKOTA
NORTH DAKOTA STATE UNIVERSITY
OF AGRICULTURE AND APPLIED SCIENCE
AND
UNITED STATES DEPARTMENT OF AGRICULTURE COOPERATING

EXPANSIBLE FARMHOUSE


USDA '53 EX. 7062 SHEET 1 OF 5
BASIC FLOOR AND FOUNDATION PLANS, ELEVATIONS & SCHEDULES

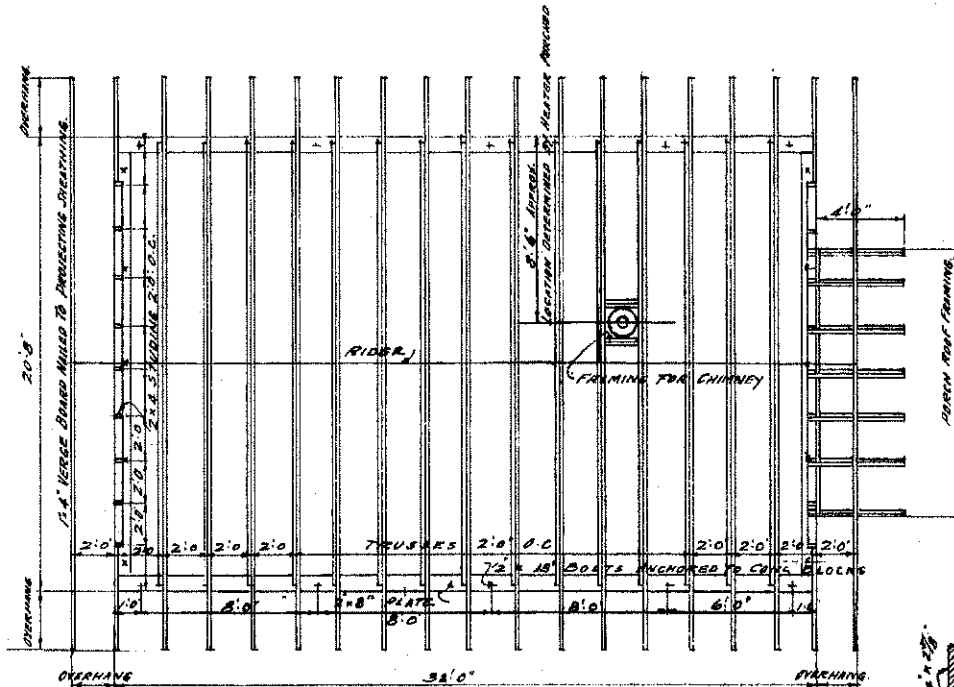


ROOF FRAMING PLAN
SCALE 1/4"=1'-0"

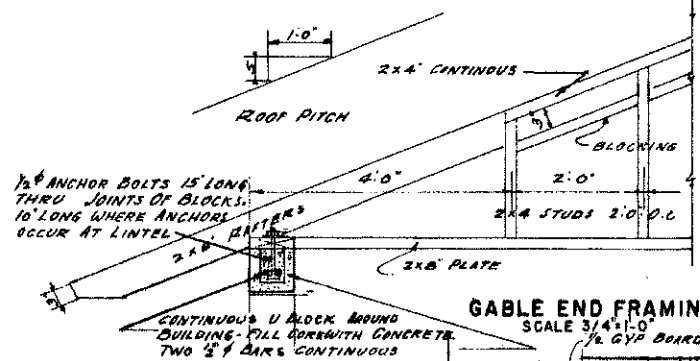


GABLE END FRAMING
SCALE 3/4"=1'-0"

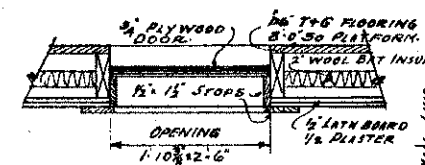

ATTIC SCUTTLE
SCALE 1"=1'-0"

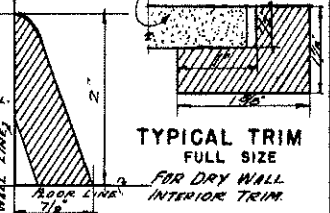


TYPICAL TRIM
FULL SIZE
FOR DRY WALL INTERIOR TRIM

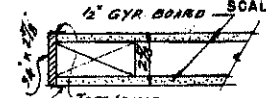


TYPICAL BASE
FULL SIZE

PARTITION BETWEEN LIVING ROOM & DINING ROOM
SCALE 3"=1'-0"

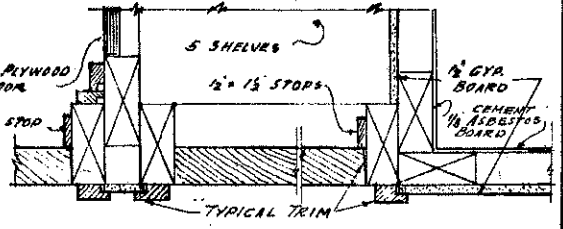

LINEN CLOSET
SCALE 3"=1'-0"

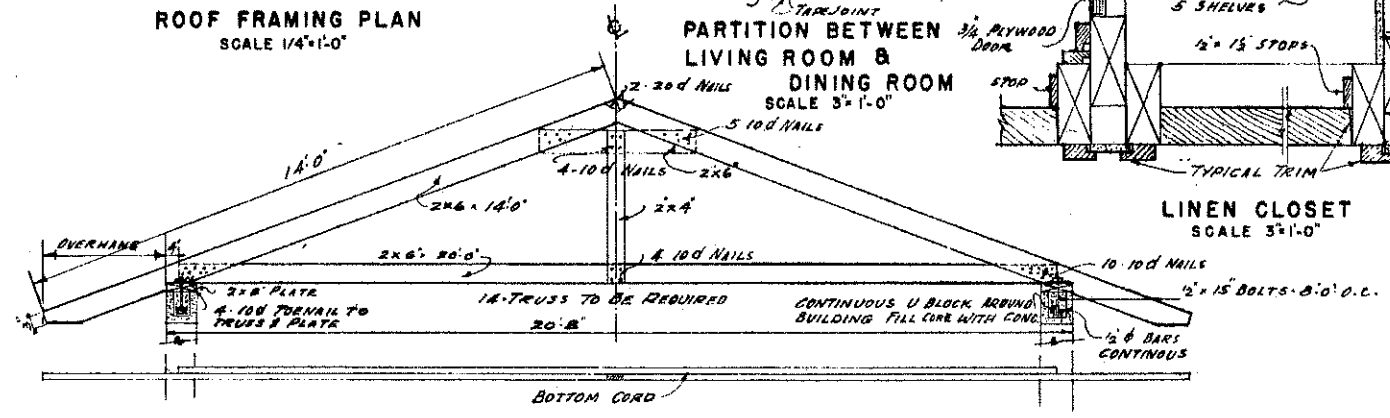


TYPICAL ROOF TRUSS
SCALE 1/2"=1'-0"

COOPERATIVE EXTENSION WORK IN
AGRICULTURE AND HOME ECONOMICS
STATE OF NORTH DAKOTA
NORTH DAKOTA STATE UNIVERSITY
OF AGRICULTURE AND APPLIED SCIENCE
AND
UNITED STATES DEPARTMENT OF AGRICULTURE COOPERATING

EXPANSIBLE FARMHOUSE

USDA '53 EX. 7062 SHEET 2 OF 5
ROOF FRAMING PLAN, TRUSS DETAIL & MISCELLANEOUS DETAILS

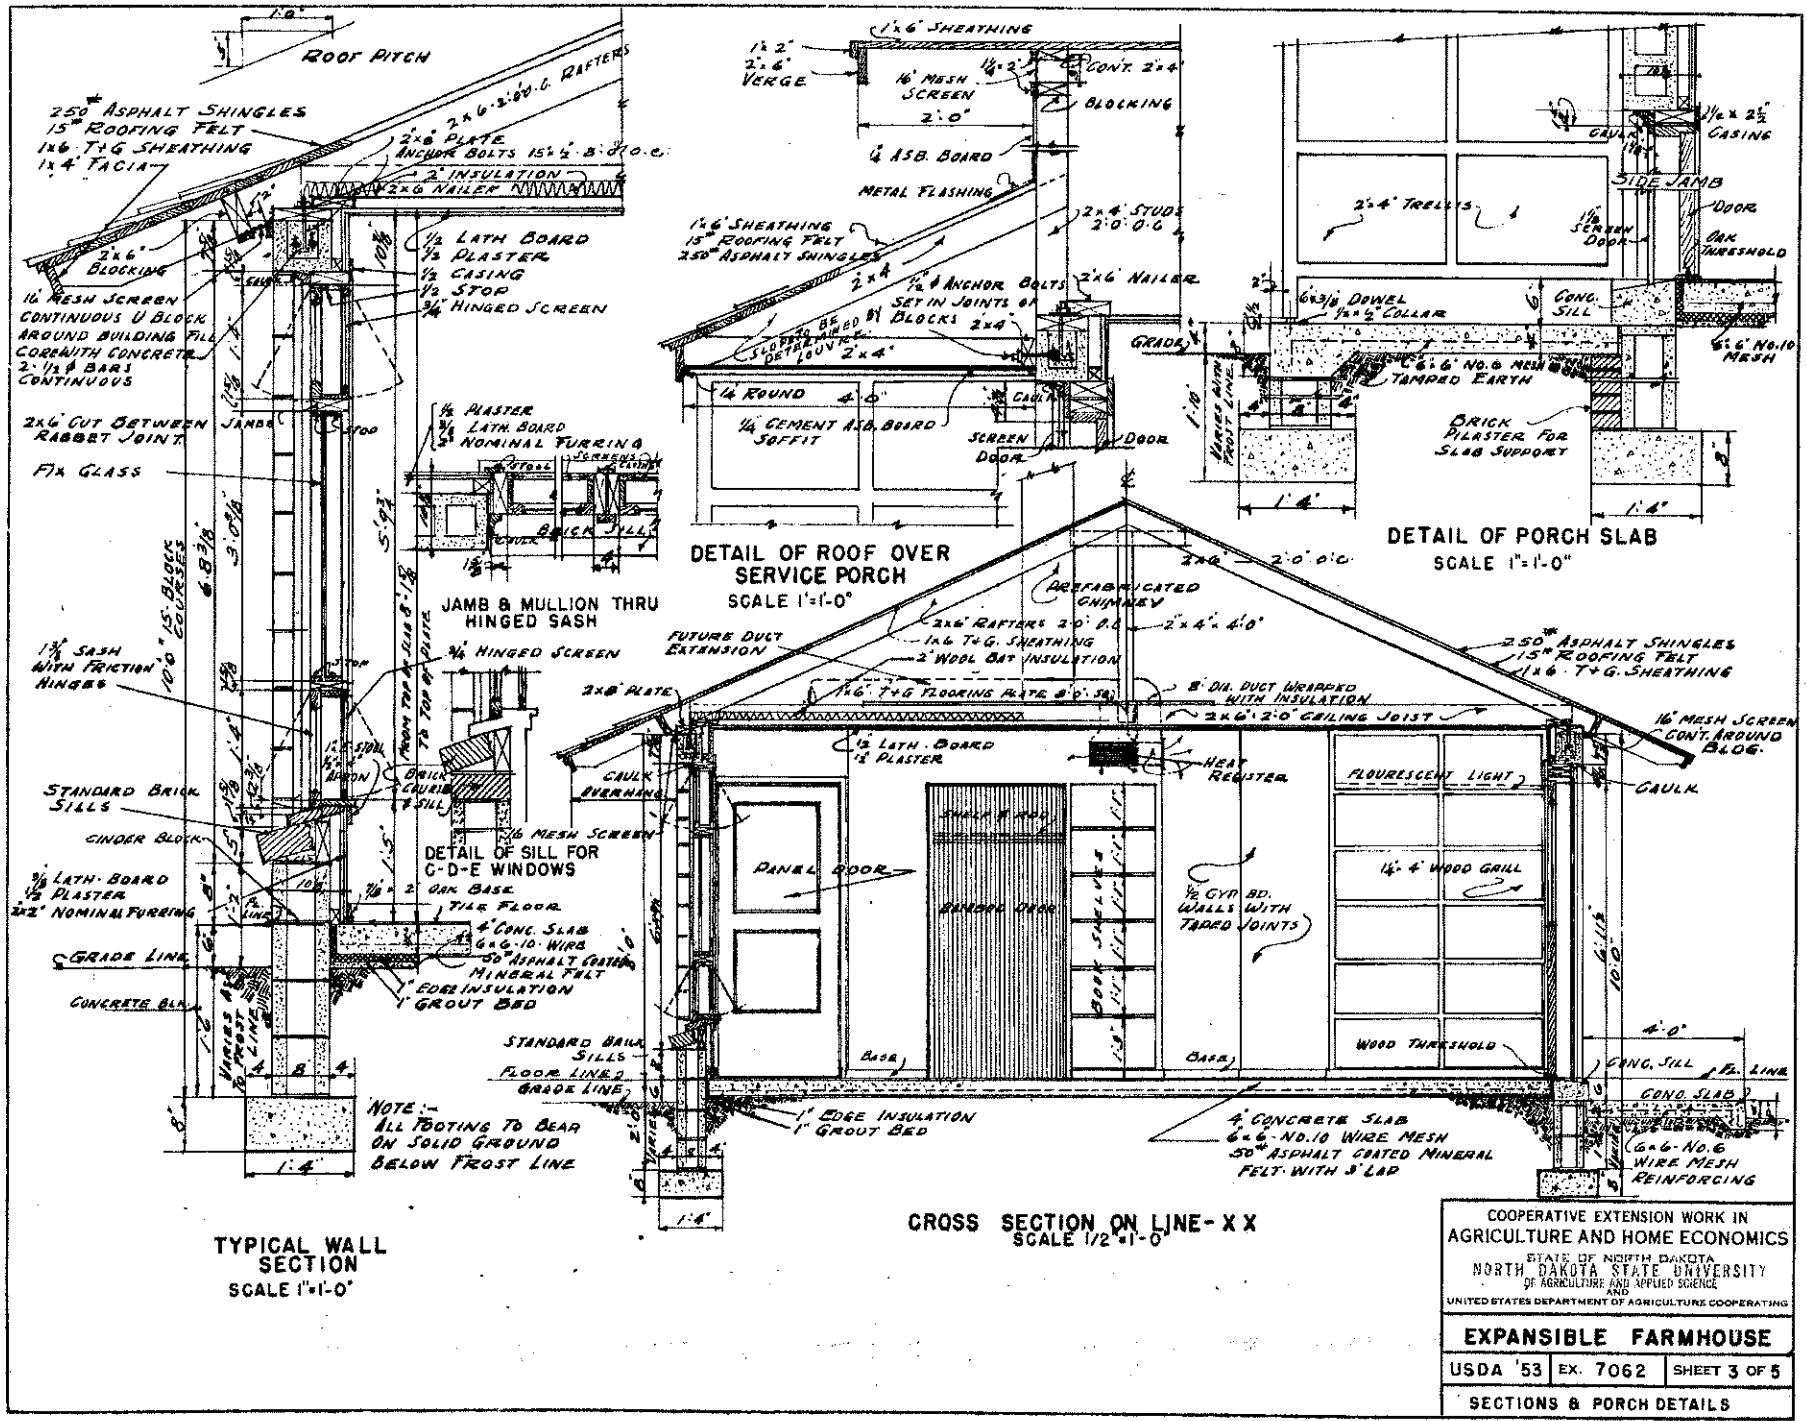


COOPERATIVE EXTENSION WORK IN
 AGRICULTURE AND HOME ECONOMICS
 STATE OF NORTH DAKOTA
 NORTH DAKOTA STATE UNIVERSITY
 OF AGRICULTURE AND APPLIED SCIENCE
 UNITED STATES DEPARTMENT OF AGRICULTURE COOPERATING


EXPANSIBLE FARMHOUSE

USDA '53 EX. 7062 SHEET 3 OF 5


SECTIONS & PORCH DETAILS

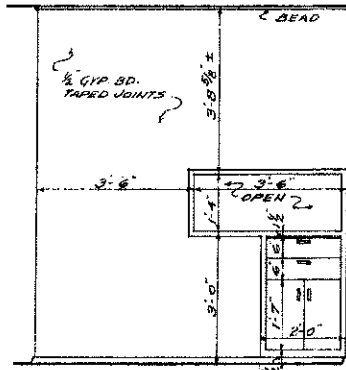


KITCHEN CABINET ELEVATION A

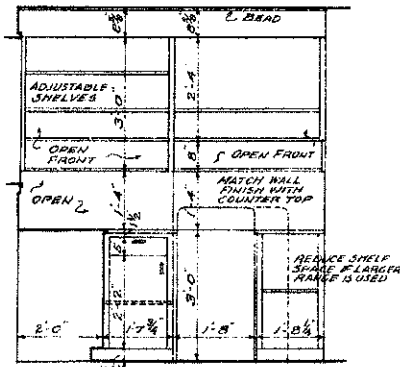

KITCHEN CABINET ELEVATION B

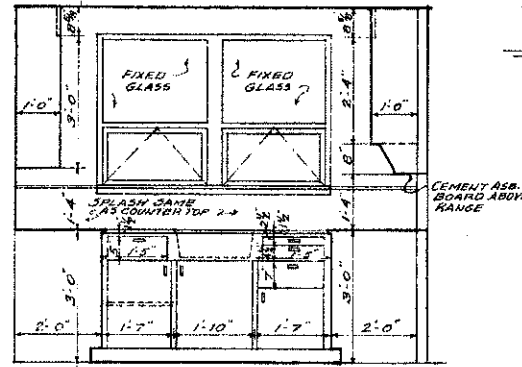


KITCHEN CABINET ELEVATION C

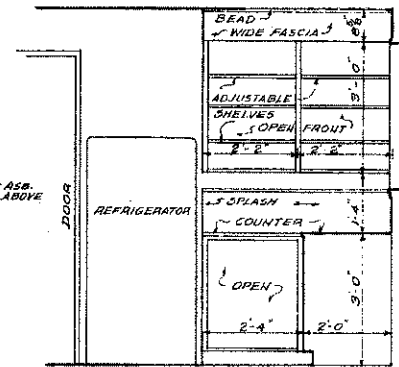


KITCHEN CABINET ELEVATION D

KITCHEN CABINET DETAILS


SCALE 1/2" = 1'-0"

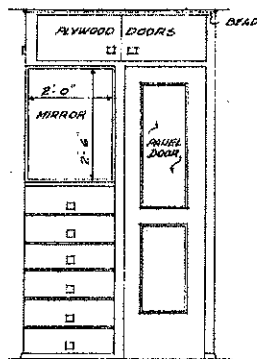


CLOSET UNIT ELEVATION 1

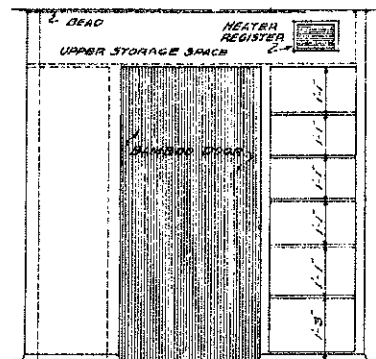

CLOSET UNIT ELEVATION 2

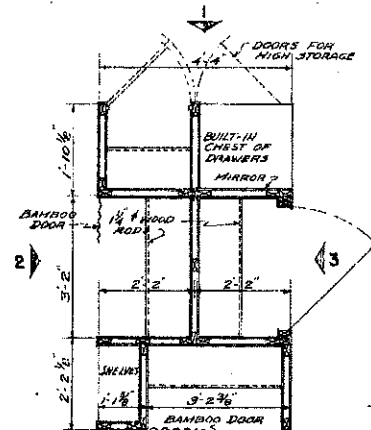


PLAN OF CLOSET UNIT

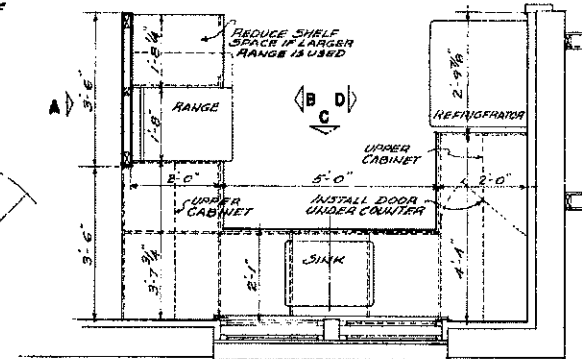


PLAN OF KITCHEN CABINETS

CLOSET UNIT DETAILS

SCALE 1/2" = 1'-0"

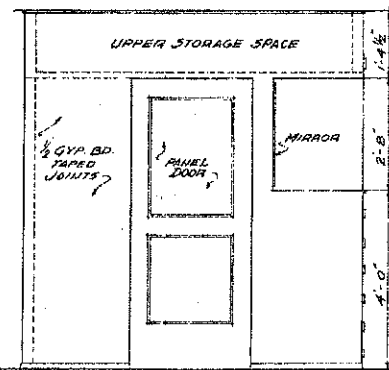

CLOSET UNIT ELEVATION 3

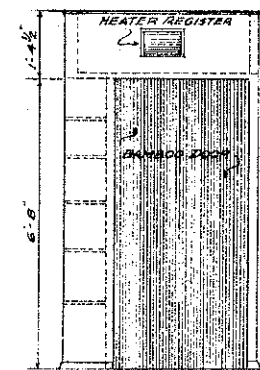

CLOSET UNIT ELEVATION 4

COOPERATIVE EXTENSION WORK IN
AGRICULTURE AND HOME ECONOMICS
STATE OF NORTH DAKOTA
NORTH DAKOTA STATE UNIVERSITY
OF AGRICULTURE AND APPLIED SCIENCE
AND
UNITED STATES DEPARTMENT OF AGRICULTURE COOPERATING

EXPANSIBLE FARMHOUSE

USDA '53 EX. 7062 SHEET 4 OF 5

KITCHEN AND CLOSET UNIT DETAILS

