

FLOOR PLAN
SCALE: 1/8" = 1'-0"

DOOR SCHEDULE






ELECTRICAL KEY

1	SINGLE-POLE SWITCH
2	THREE-WAY SWITCH
3	CEILING OUTLET
4	WALL OUTLET (WEATHERPROOF)
5	FLUORESCENT OUTLET
6	RANGE OUTLET
7	DUPLEX RECEPTACLE
8	WATERHEATER OUTLET
9	CEILING OUTLET AND VENT FAN

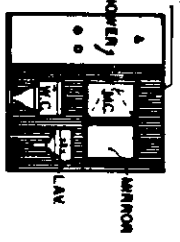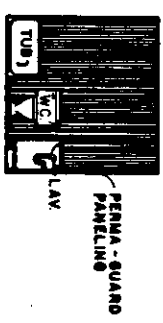


FLA. SP 3237 4

UNIVERSITY OF FLORIDA DEPARTMENT OF AGRICULTURE AND HOME ECONOMICS

COOPERATIVE EXTENSION WORK IN AGRICULTURE AND HOME ECONOMICS


FOUR BEDROOM HOUSE
MASONRY CONSTRUCTION

FLA. '72 7193 SHEET 1 OF 4

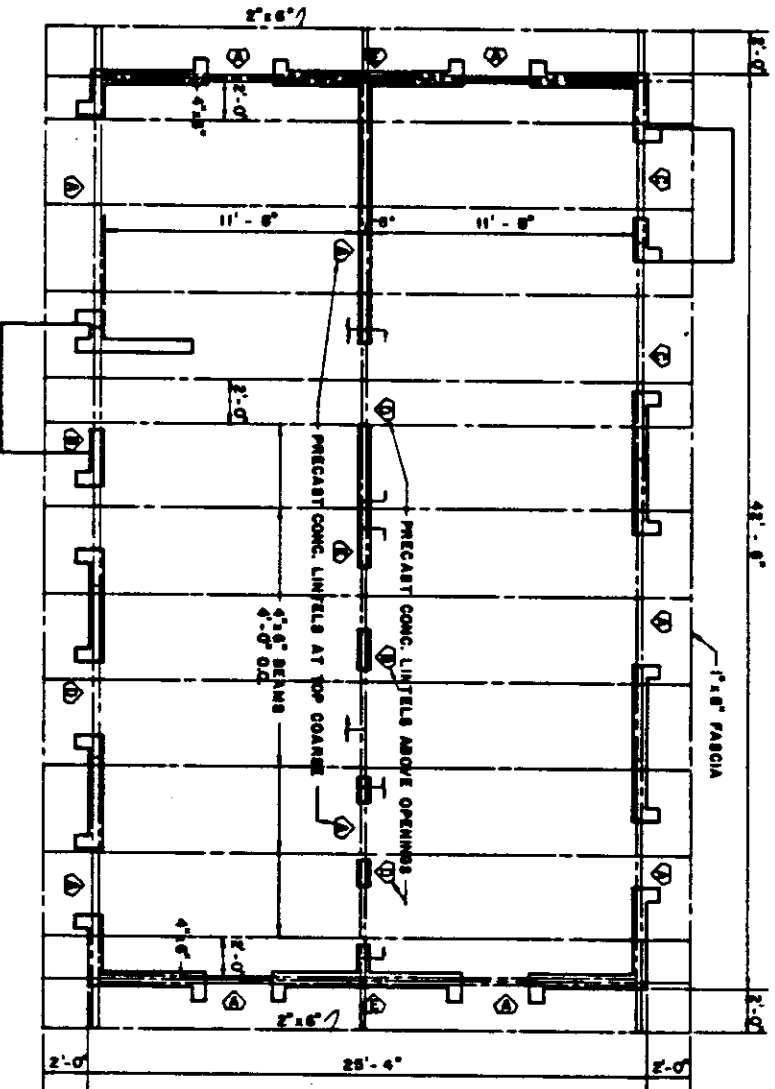


FRAMING PLAN
SCALE: 1/8" = 1'-0"


LINTEL SCHEDULE		
MARK	SIZE	NO. REQ'D
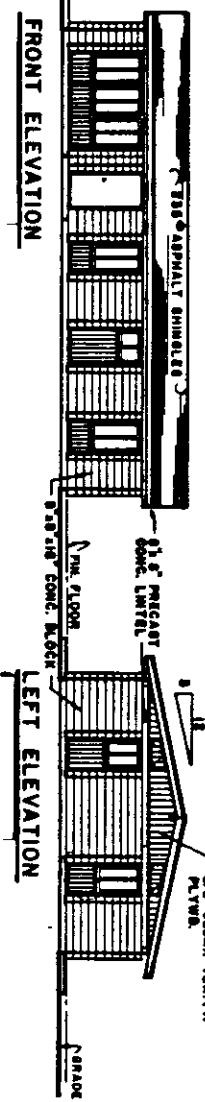


FRONT ELEVATION

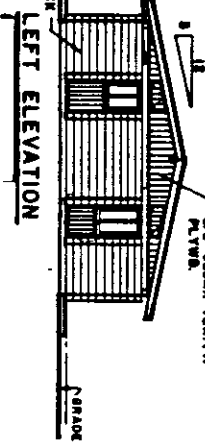

LEFT ELEVATION

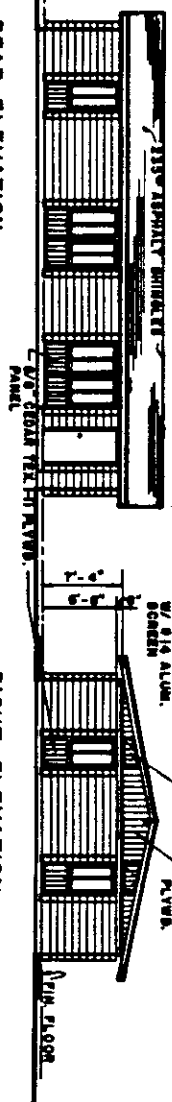





REAR ELEVATION

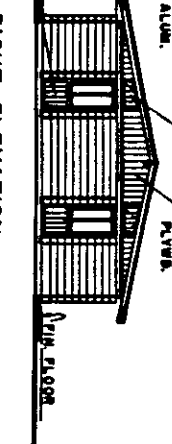

RIGHT ELEVATION

FLA. SP 2827 4



COOPERATIVE EXTENSION WORK IN
AGRICULTURE AND HOME ECONOMICS
UNITED STATES DEPARTMENT OF AGRICULTURE COOPERATING
AND
FOUR BEDROOM HOUSE
MASONRY CONSTRUCTION
FLA. '72 7193 SHEET 2 OF 4

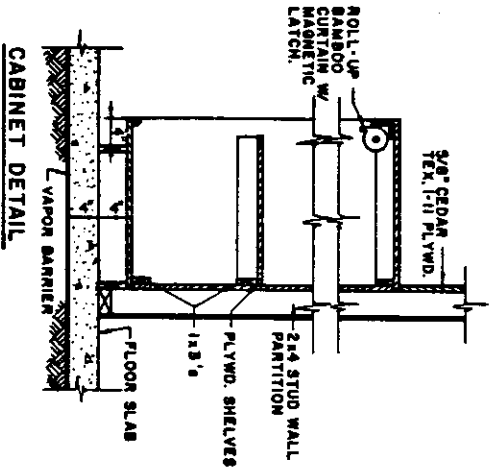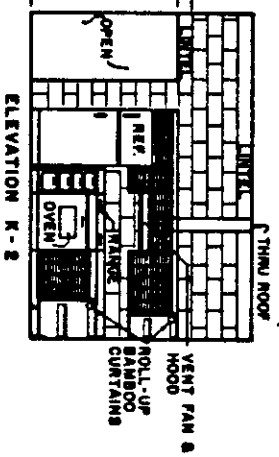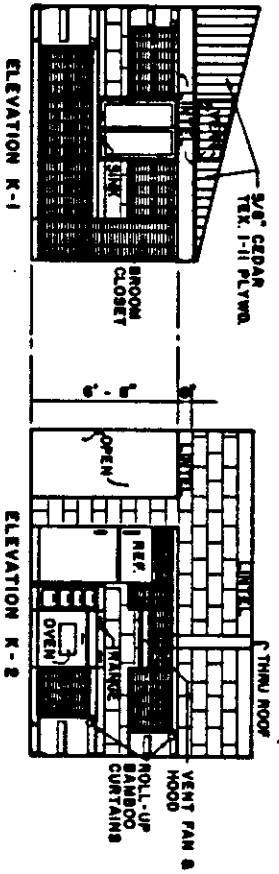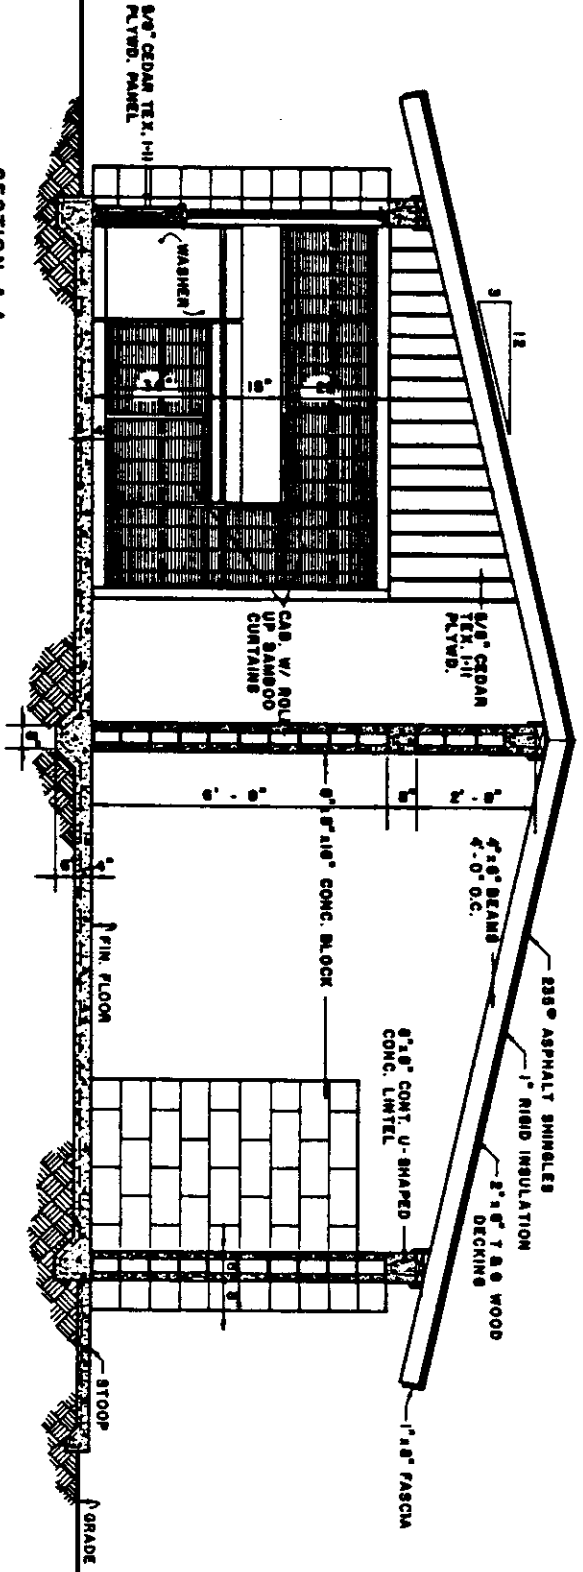

KITCHEN ELEVATIONS
SCALE: 1/8" = 1'-0"

FLA. SP 3237 4

COOPERATIVE EXTENSION WORK IN AGRICULTURE AND HOME ECONOMICS		
UNITED STATES DEPARTMENT OF AGRICULTURE COOPERATING		
FOUR BEDROOM HOUSE		
MASONRY CONSTRUCTION		
FLA. 72	7193	SHEET 5 OF 4

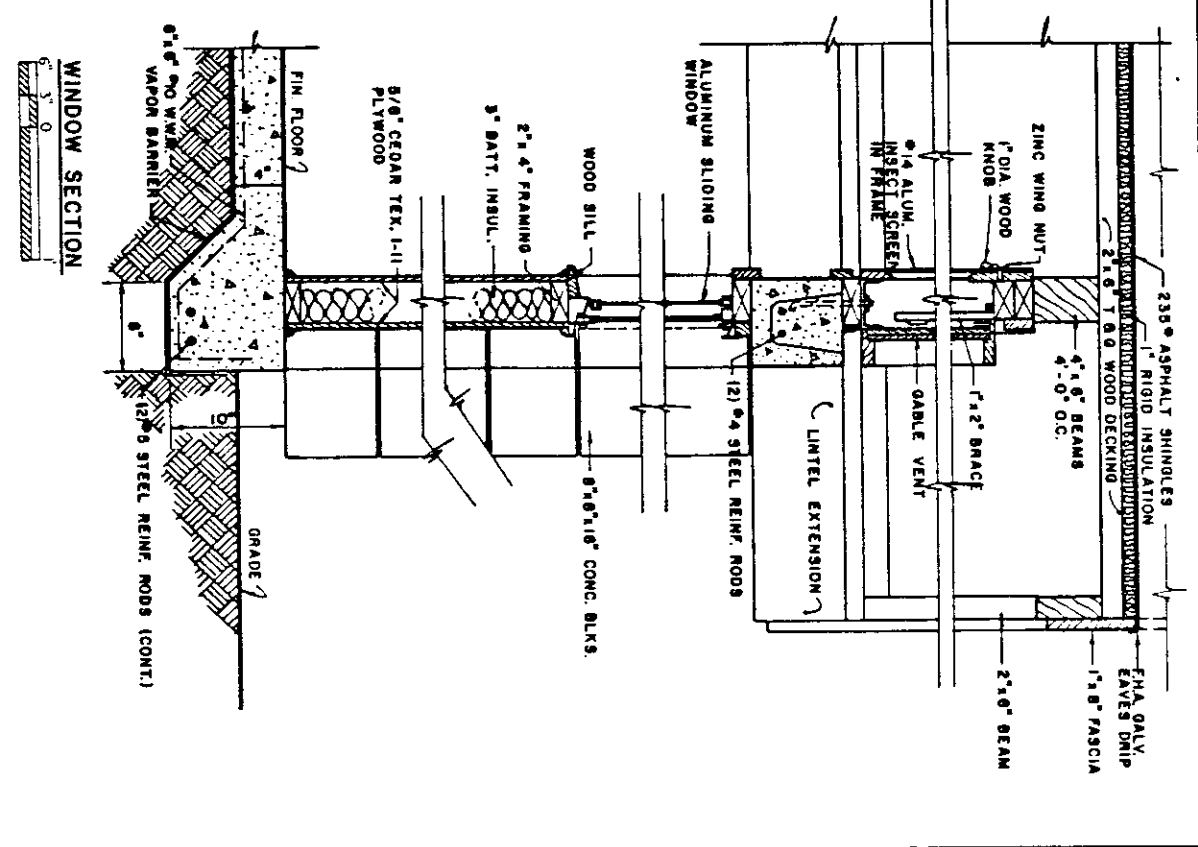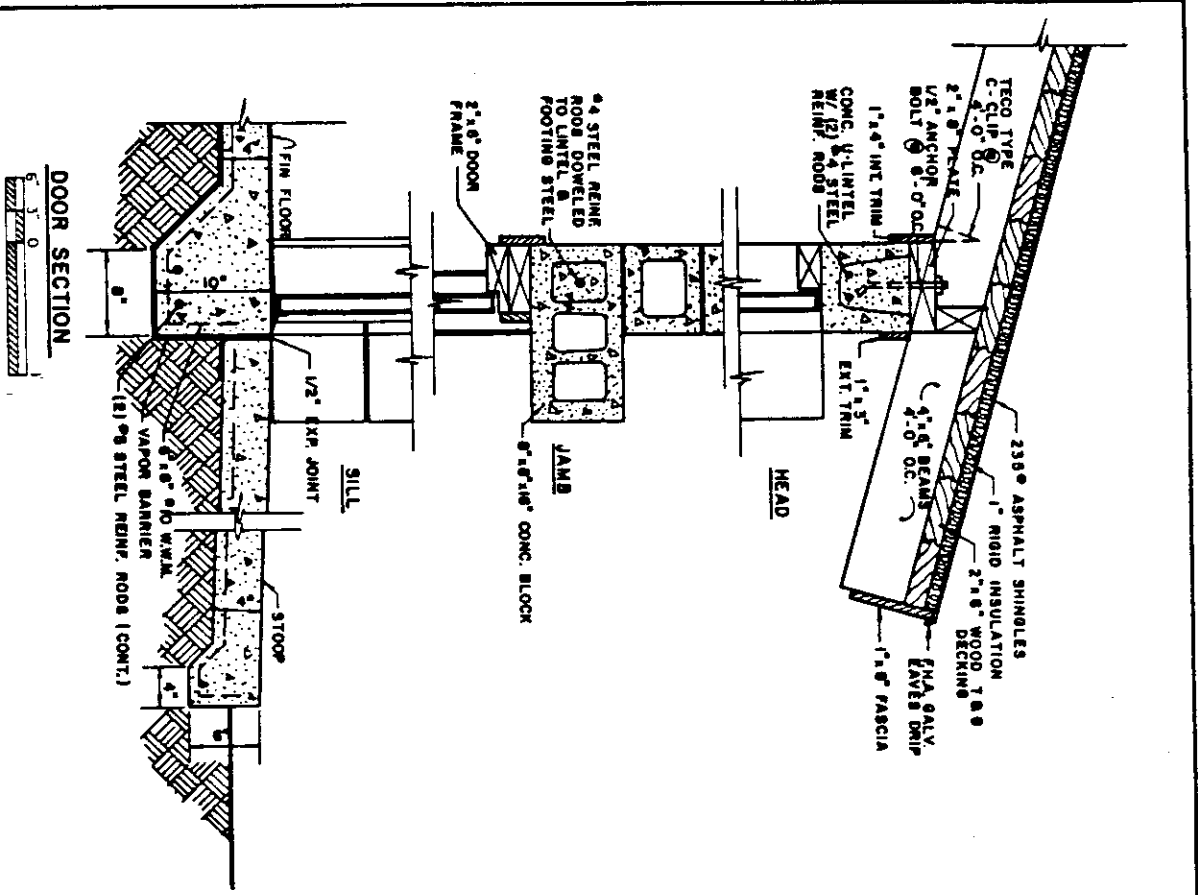

COOPERATIVE EXTENSION WORK IN
AGRICULTURE AND HOME ECONOMICS

UNITED STATES DEPARTMENT OF AGRICULTURE COOPERATING

FOUR BEDROOM HOUSE
MASONRY CONSTRUCTION

FLA. '72 7193 SHEET 4 OF 4

FLA. 9P 3237 4