

**PLAN** SCALE: 1/4" = 1'-0"

SEE NOTE 2 BELOW  
HTR & DRYER VENTS


**NOTE:**

1. CONSULT LOCAL CODES BEFORE STARTING CONSTRUCTION
2. ONE HOUR FIRE-RATED MATERIAL ALL AROUND.



COOPERATIVE EXTENSION WORK IN  
AGRICULTURE AND HOME ECONOMICS


UNITED STATES DEPARTMENT OF AGRICULTURE COOPERATING  
AND  
THREE BEDROOM HOUSE  
WITH CARPORT  
USDA 75 7208 SHEET 1 OF 5

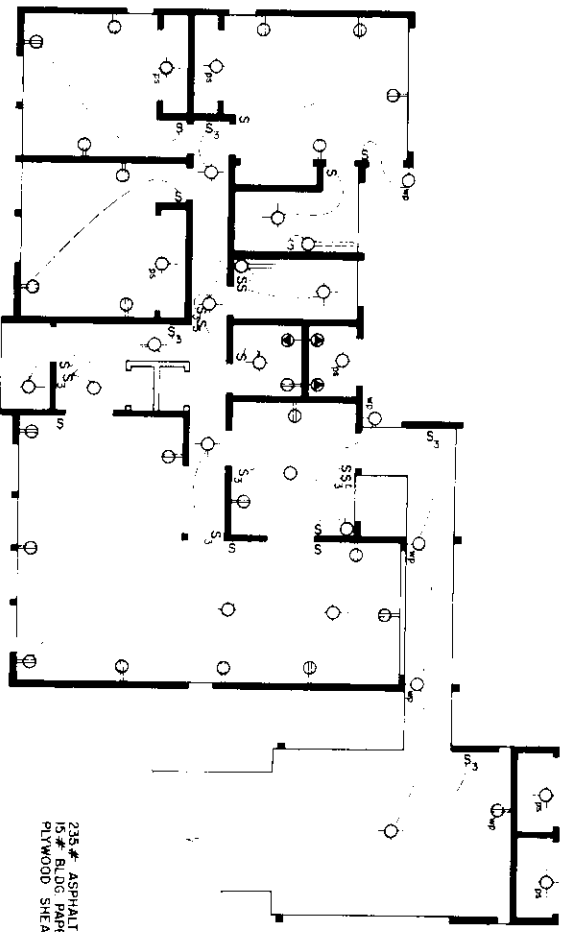

**BASIC ELECTRICAL LAYOUT**


SCALE 1/8" = 1'-0"

MARK	ELECTRICAL KEY	TYPE
S	SINGLE POLE SWITCH	
S3	THREE WAY SWITCH	
⊕	DUPLEX CONVENIENCE OUTLET	
⊕	WATERPROOF DUPLEX OUTLET	
⊕	SPECIAL PURPOSE OUTLET	
⊕	WATERPROOF WALL OUTLET	
⊕	CEILING OUTLET	
⊕	FLUORESCENT LIGHT FIXTURE	

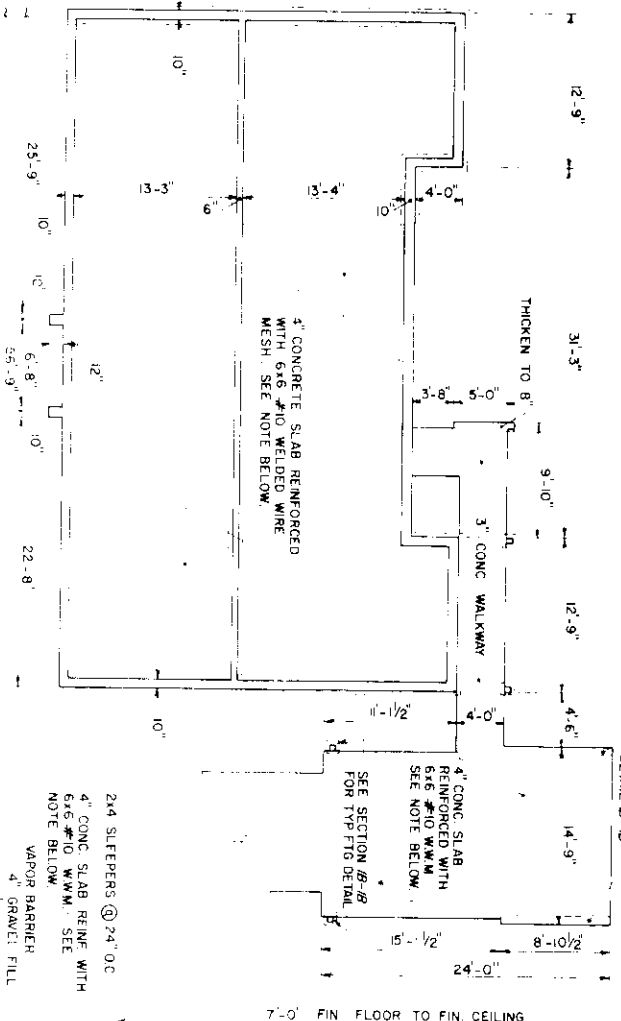


**FOUNDATION PLAN**

SCALE 1/8" = 1'-0"

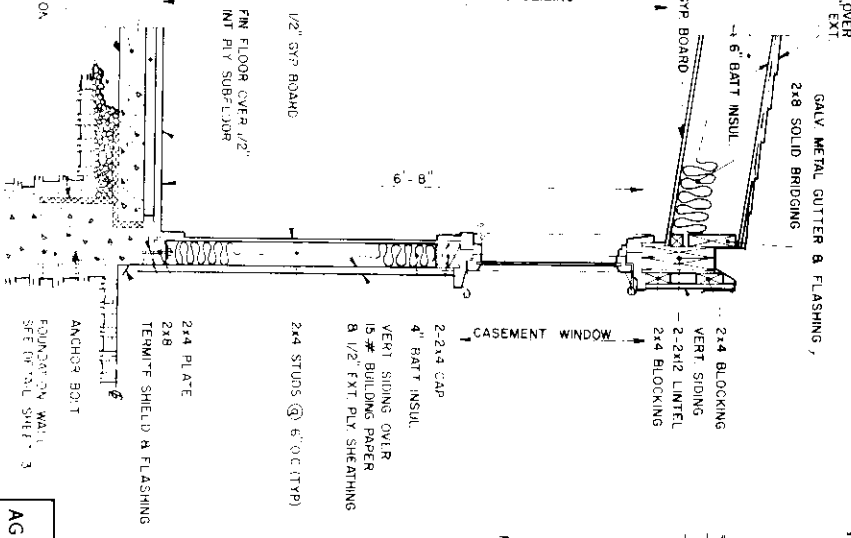

**SECTION**

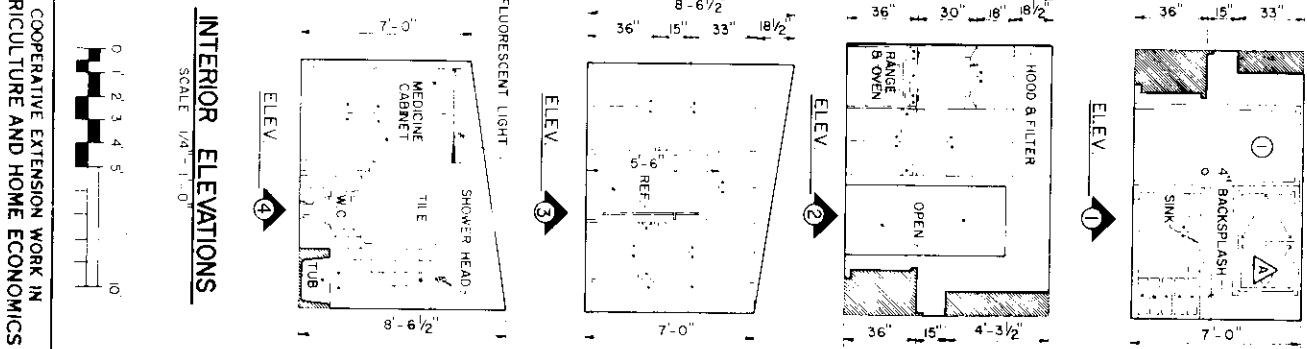

**INTERIOR ELEVATIONS**



SCALE 1/4" = 1'-0"



COOPERATIVE EXTENSION WORK IN  
AGRICULTURE AND HOME ECONOMICS

THREE BEDROOM HOUSE  
WITH CARPORT  



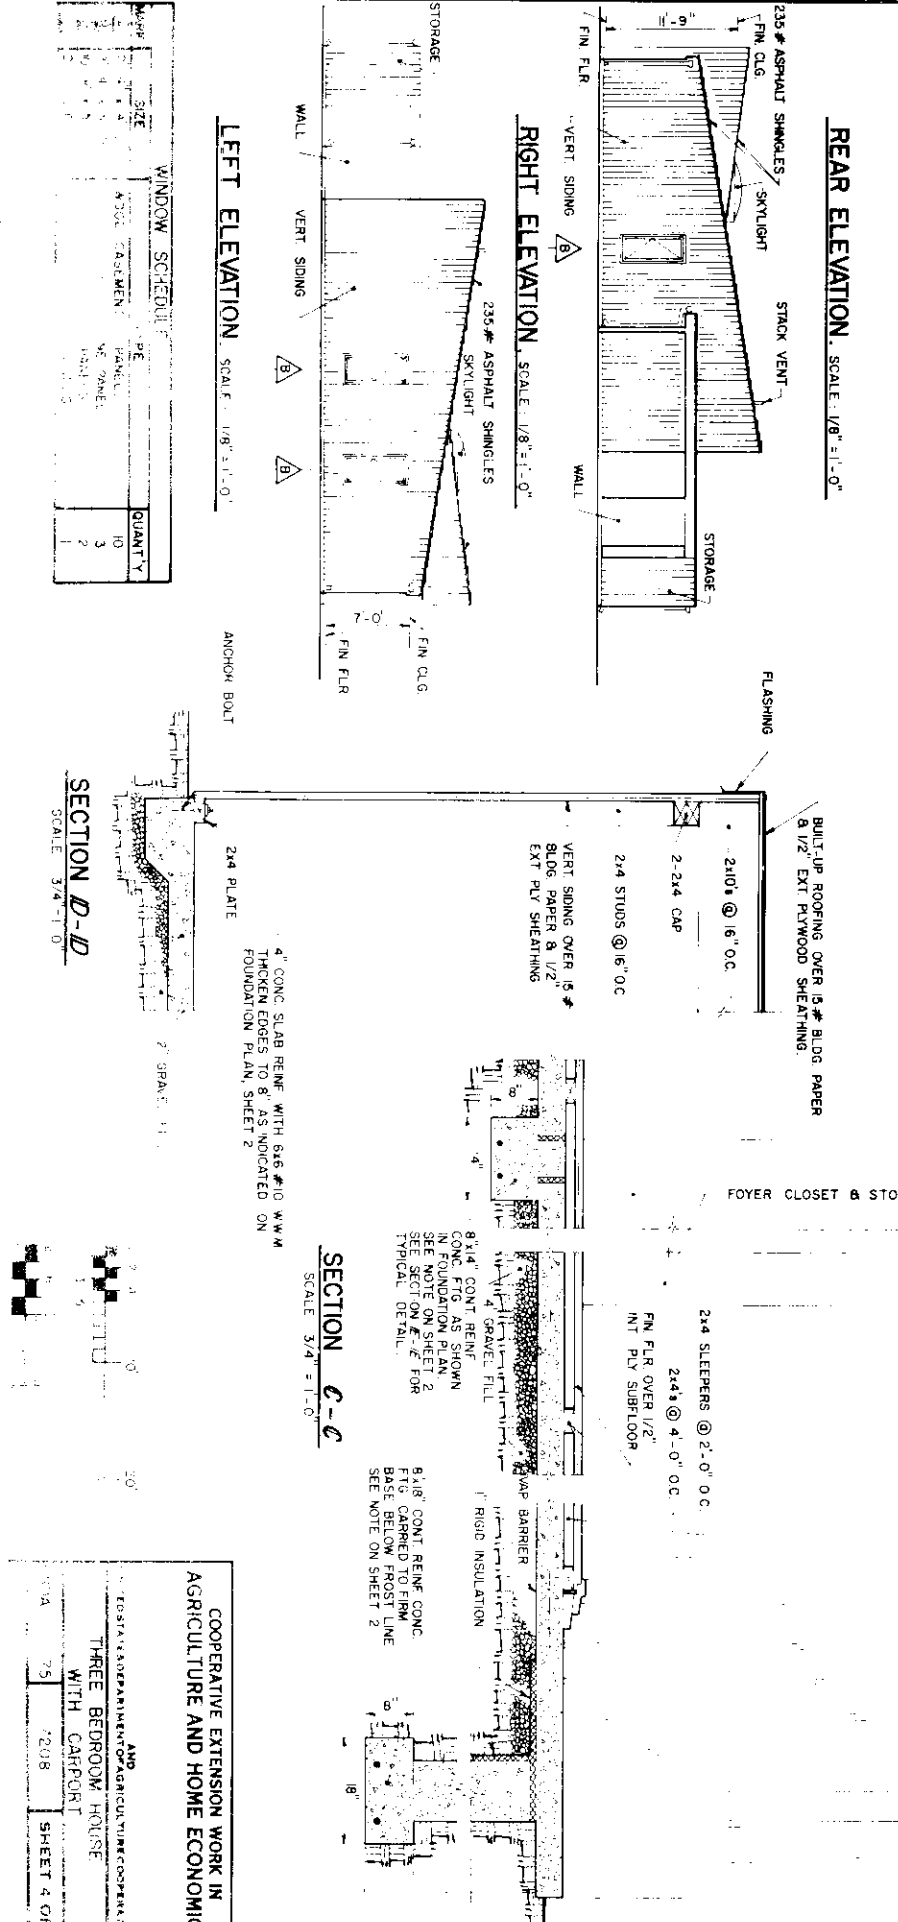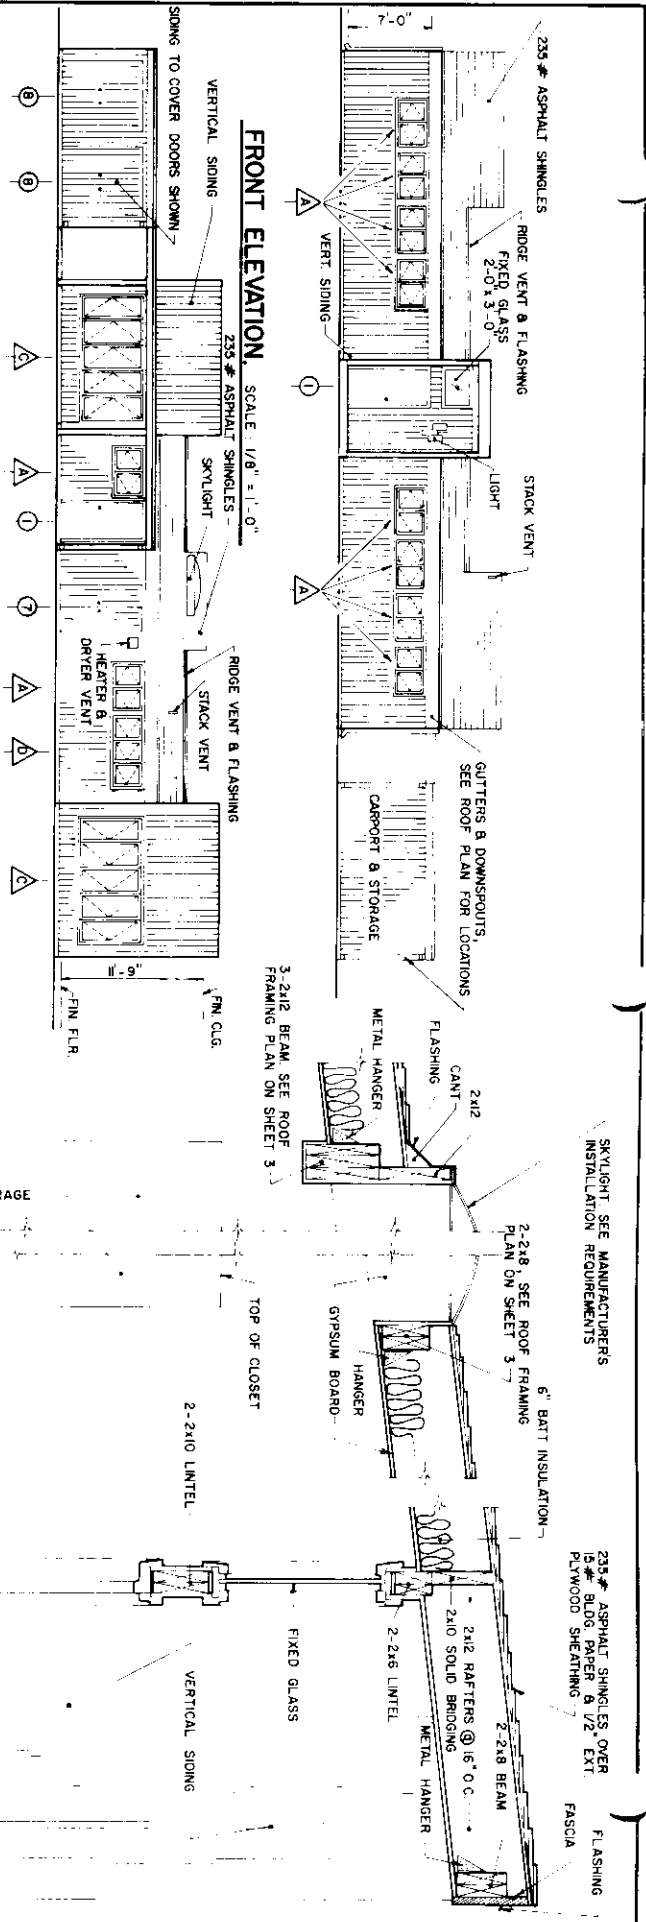

**WINDOW SCHEDULE**








NO.	SIZE	TYPE	QUANT.

COOPERATIVE EXTENSION WORK IN  
 AGRICULTURE AND HOME ECONOMICS


THREE BEDROOM HOUSE  
 WITH CARPORT

NO. 75 7208 SHEET 4 OF 5

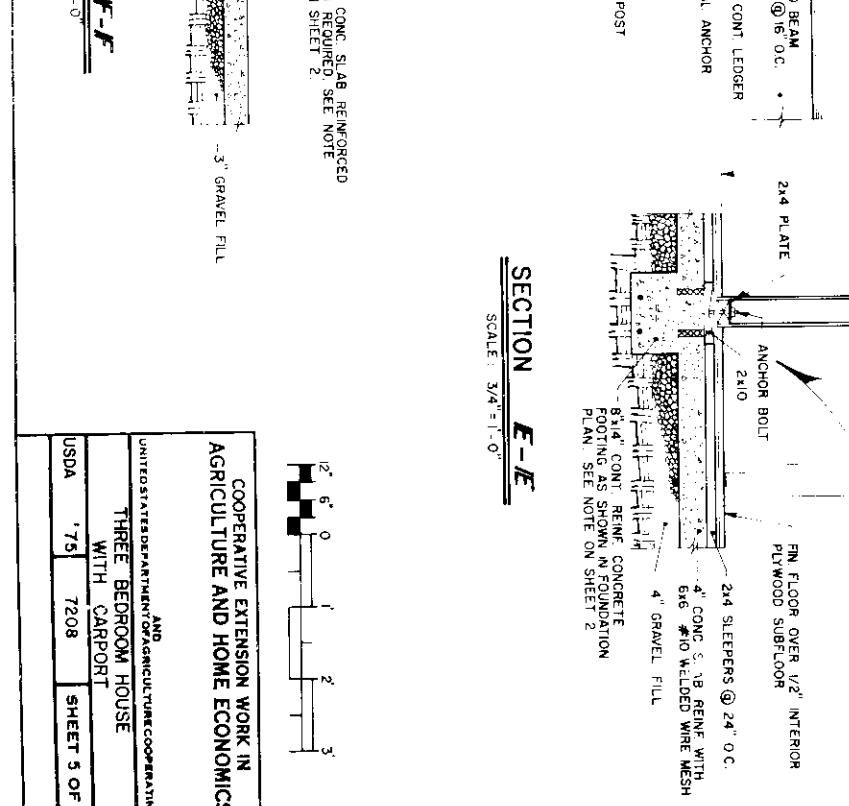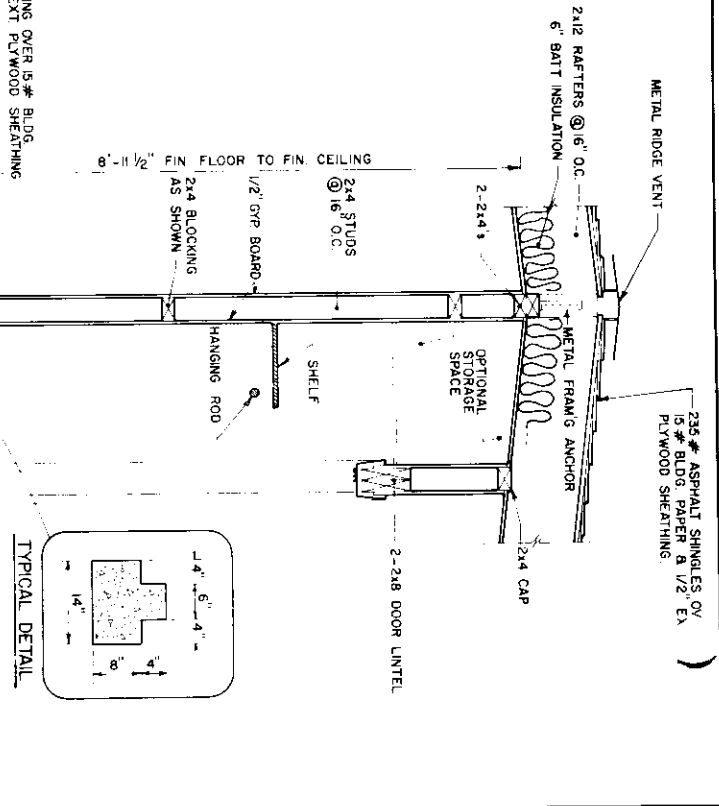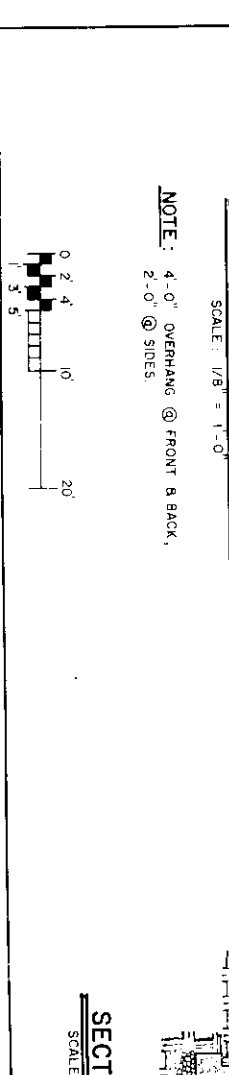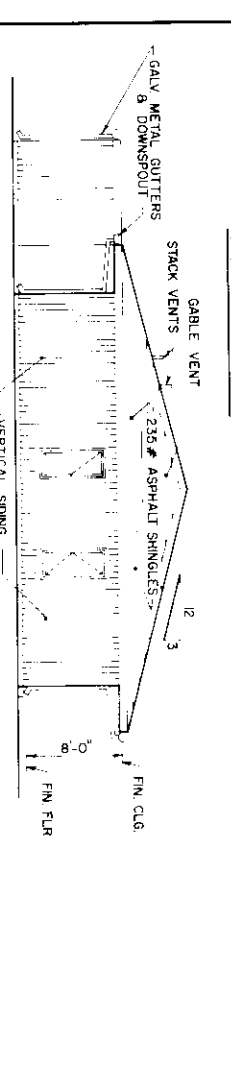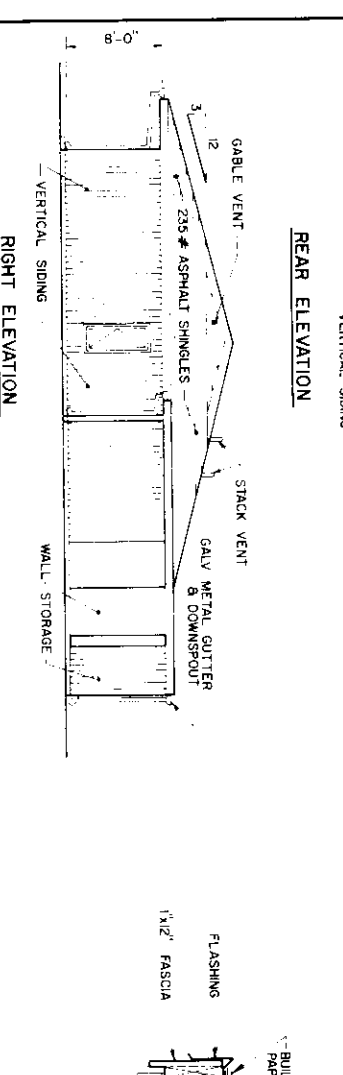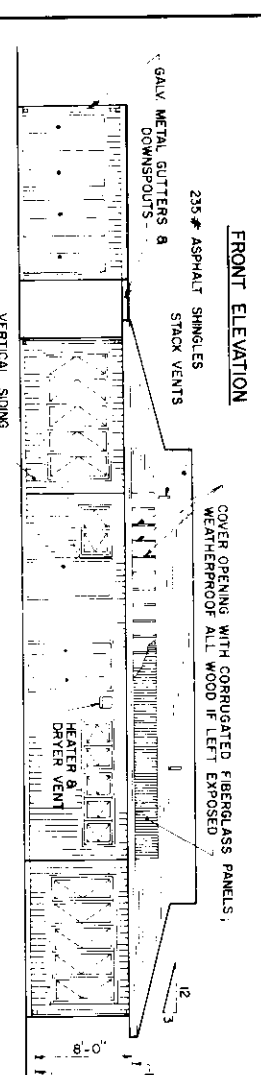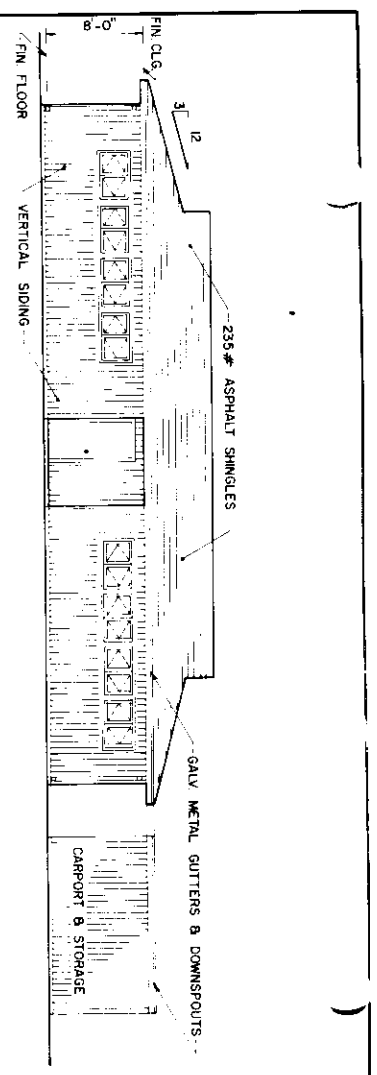

COOPERATIVE EXTENSION WORK IN AGRICULTURE AND HOME ECONOMICS

UNITED STATES DEPARTMENT OF AGRICULTURE COOPERATING AND

THREE BEDROOM HOUSE WITH CARPORT

USDA '75 7208 SHEET 5 OF 5