



AMES HULLING AND SCARIFYING MACHINE


As Constructed and in Use
by the Farm Crops Section,
Iowa Agr. Exp. Sta.

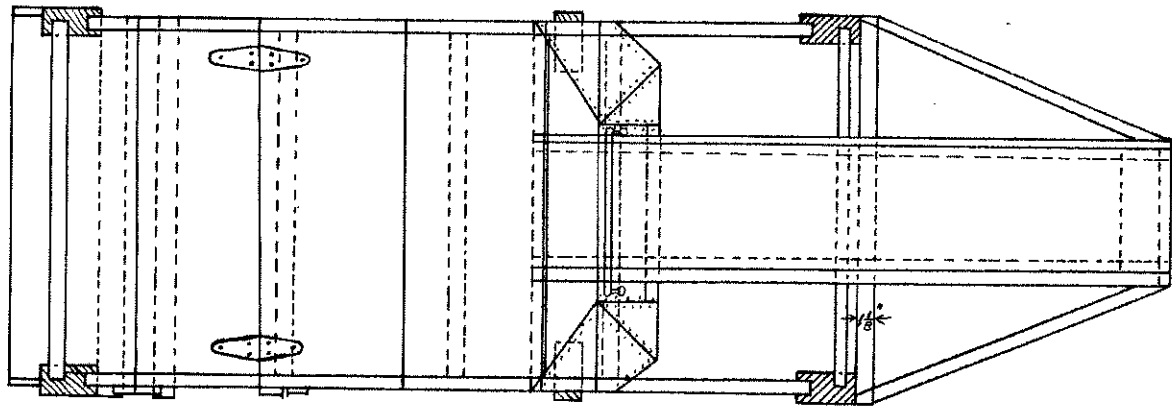


TOP VIEW. Scale $1\frac{1}{2}''=1'$

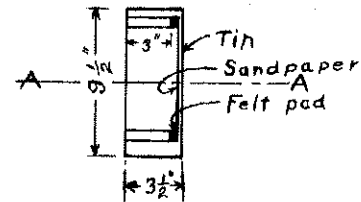

Section thru A-A
Scale $1\frac{1}{2}''=1'$

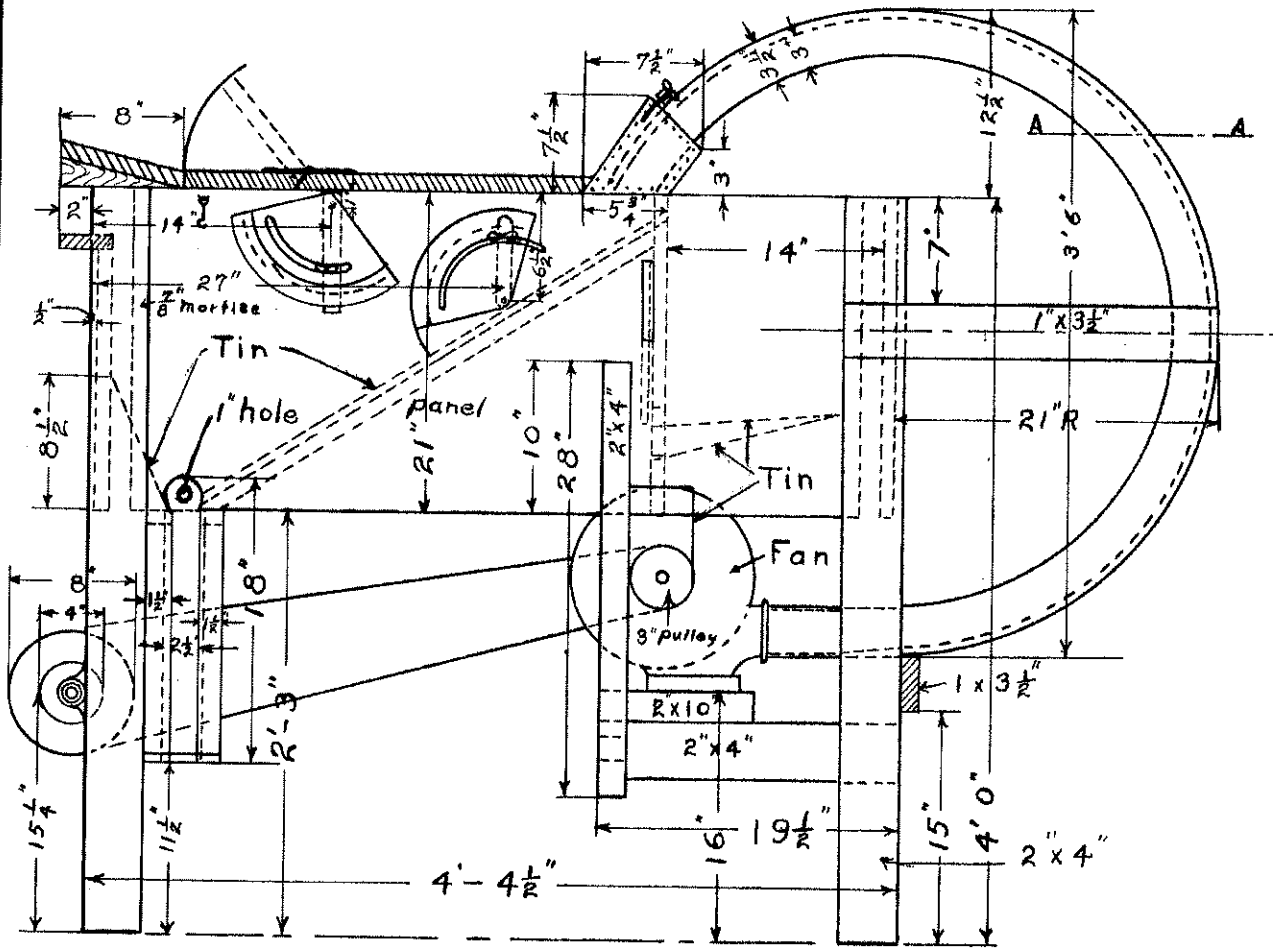

Scale $1\frac{1}{2}''=1'$ SIDE VIEW.

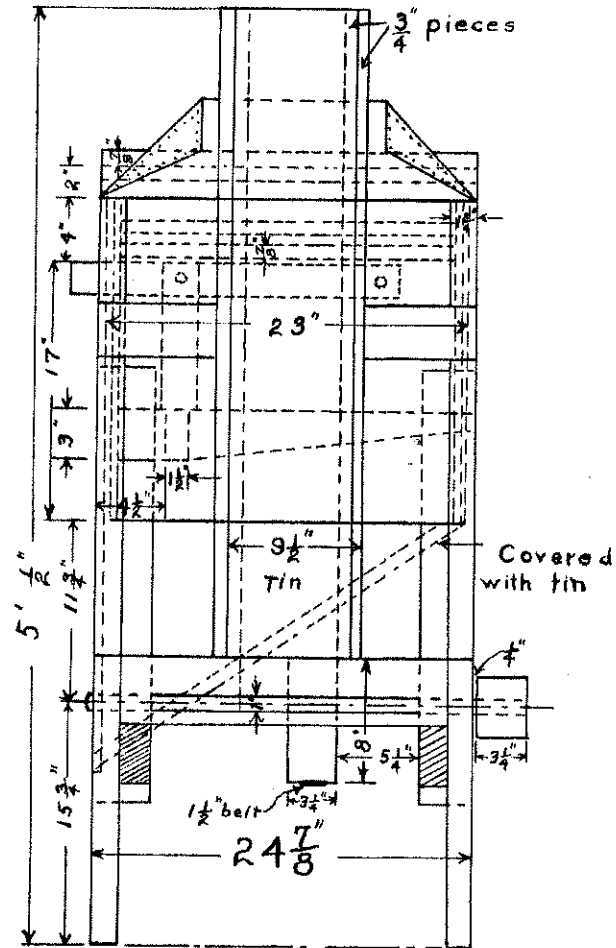

Scale $1\frac{1}{2}''=1'$ END VIEW.

ND 314-1-2