


BY..... DATE..... SUBJECT.....  
 CHKD BY..... DATE..... SHEET NO. .... OF .....

**OLD 2-STORY BARN**

**POLE TYPE BARN**  
 (Clear-span, metal clad)

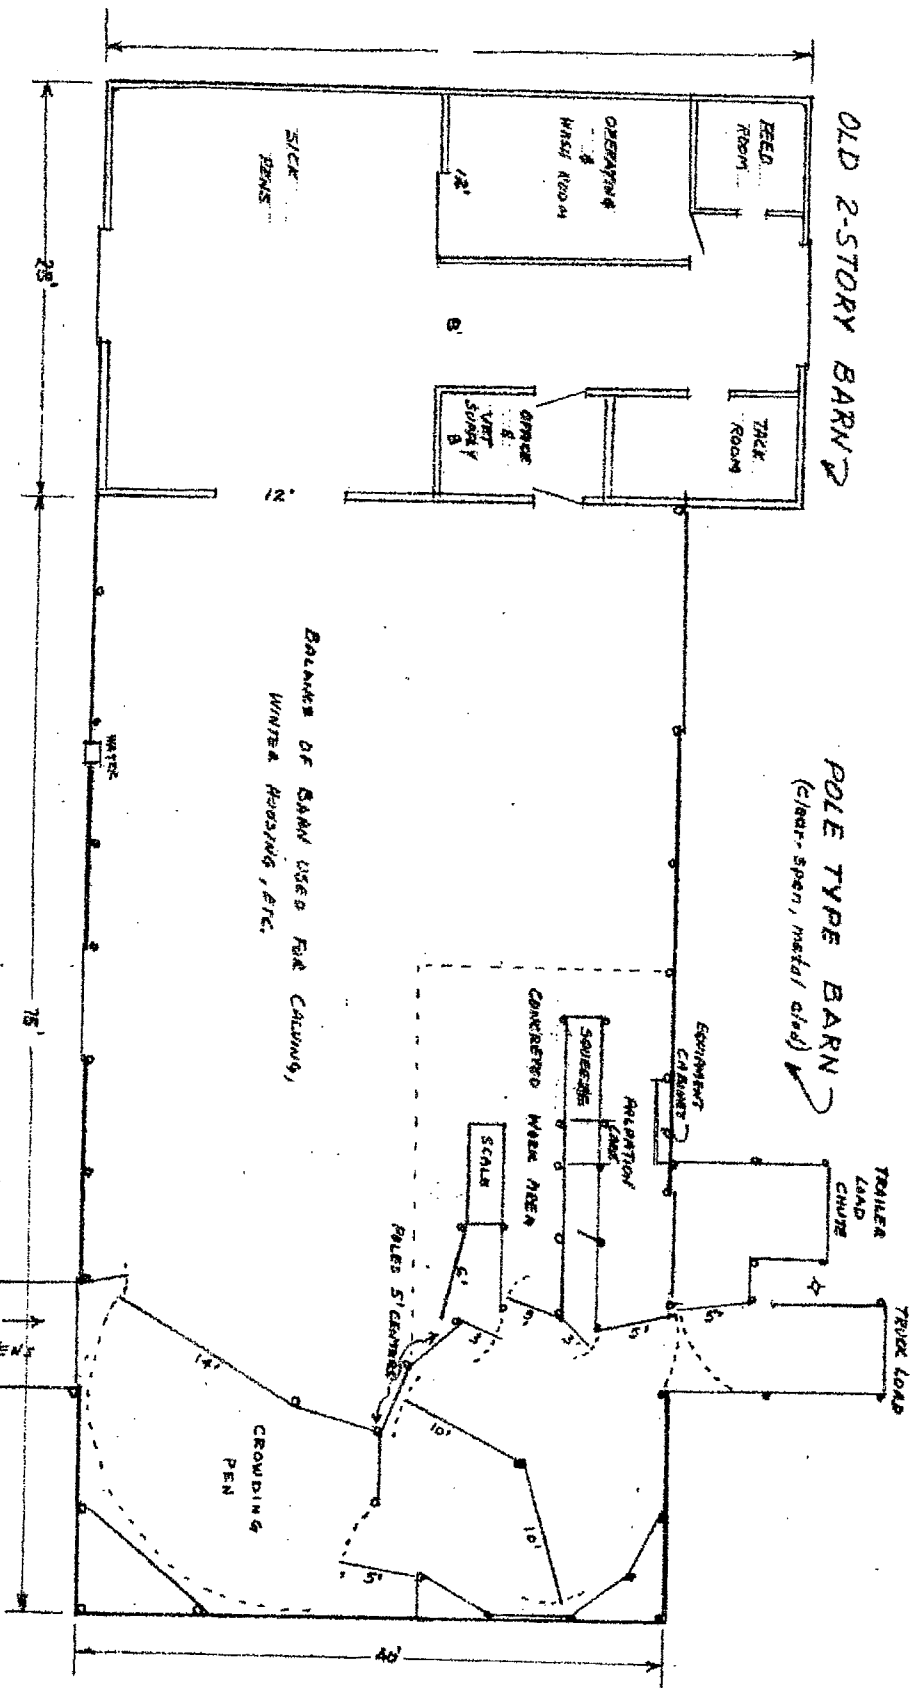

ROOFING OF BARN USED FOR CALVING,  
 WINTER HOUSING, ETC.

**MATERIALS:**

- CIRCULAR SORTING PEN;
- POSTS - 4" STEEL PIPE
- RAILS - 1/4" STEEL PIPE
- POWER RIVER SOWERS;
- PALMISTON GRADE & ALLEY

CATTLE IN FROM SORTING PEN

**INDOOR CATTLE HANDLING**  
 ADAM HANCK RANCH  
 RICHARDSON, N.D.  
 OCTOBER 1979 D.H.  
 INDIANAPOLIS, INDIANA  
 ND 724-4477