


TREES

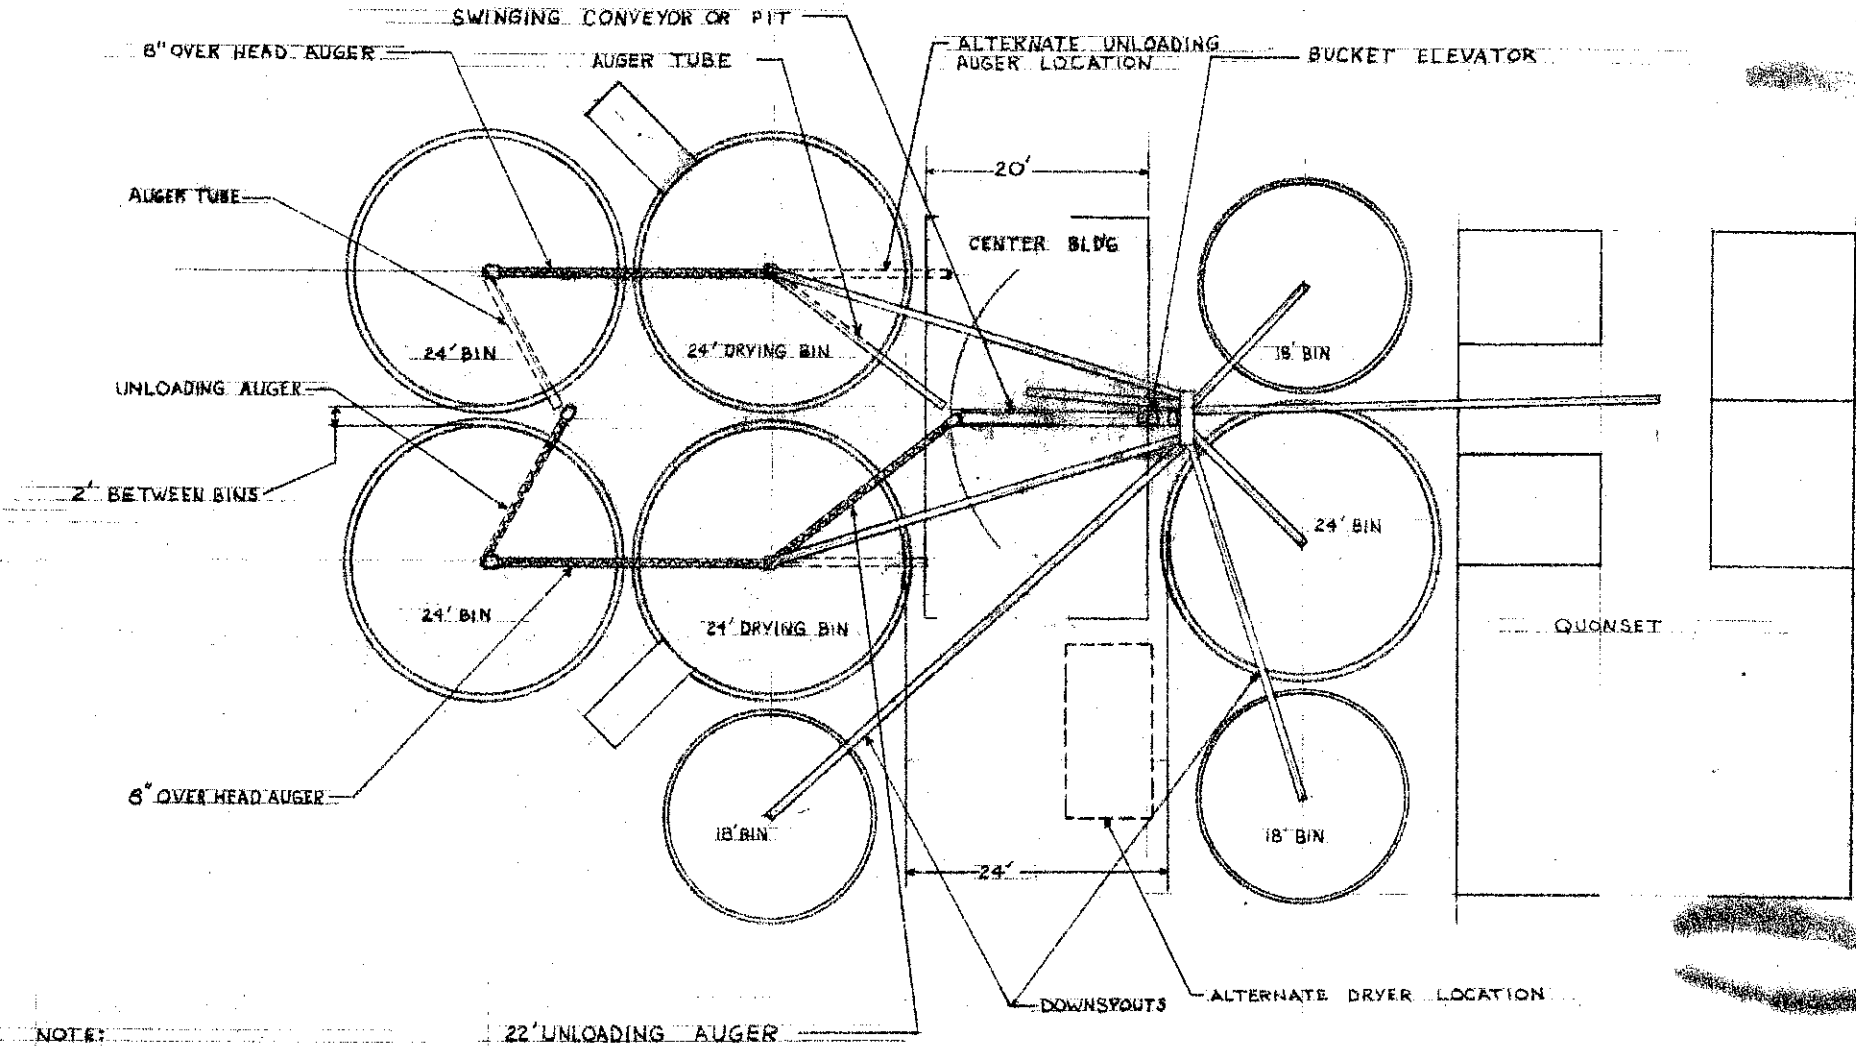

NOTE:

A 70 FOOT BUCKET ELEVATOR GIVES A 43° DOWNSPOUT ANGLE TO DRYING BINS AND A 42° MINIMUM DOWNSPOUT ANGLE TO OTHER BINS.

22' UNLOADING AUGER

GRAIN HANDLING ARRANGEMENT			
DENNIS JUST	SCALE 1"=8'	DRAWN BY OEL	
NDSU EXTENSION AGRIC. ENGINEERING			
DATE 4-18-69	APPROVED BY RD. 2-2-11	SHEET NO. 1 SH.	