



SECTION

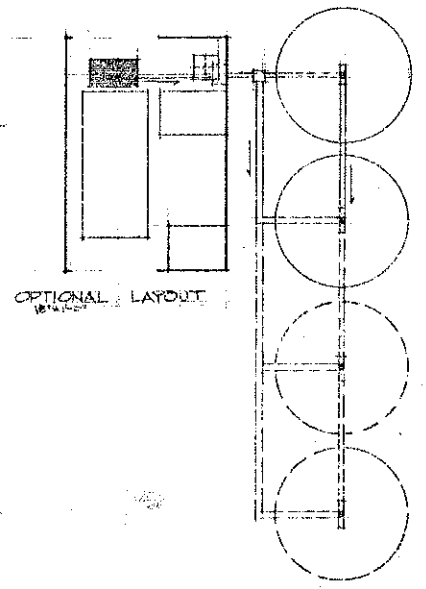

OPTIONAL LAYOUT

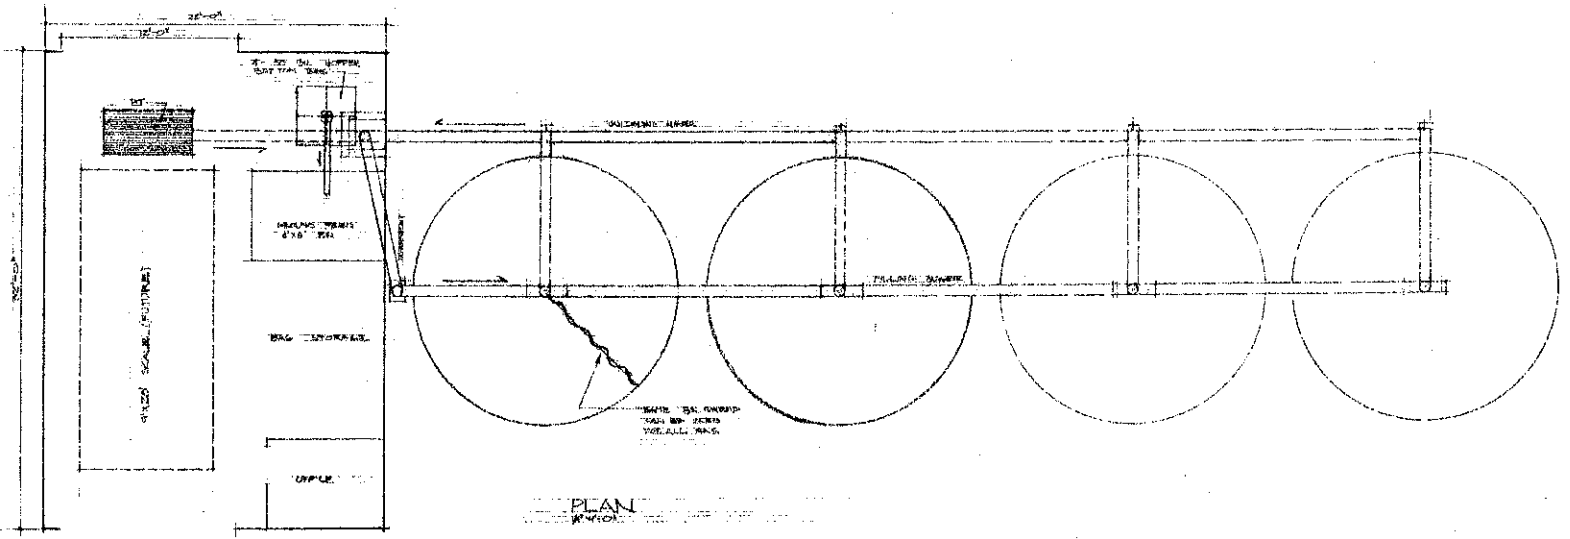

PLAN

FIBER & GRAIN HANDLING LAYOUT.			
DESIGNED BY:	DATE:	SCALE:	NO. SHEETS:
APPROVED BY:	DATE:	SCALE:	NO. SHEETS:
N.D. S.U. AGRICULT. EXTENSION		AG. ENGINEER	
NO. 732-2-7			1 SH.