


FARM SHOP 72' x 100'
 TEO VAN RAY, PINGRE, ND
 ARCH. ART. ARCH. ENG'G
 JANUARY 1988
 SCALE: 1/8" = 1'
 N.D. 761-1-7

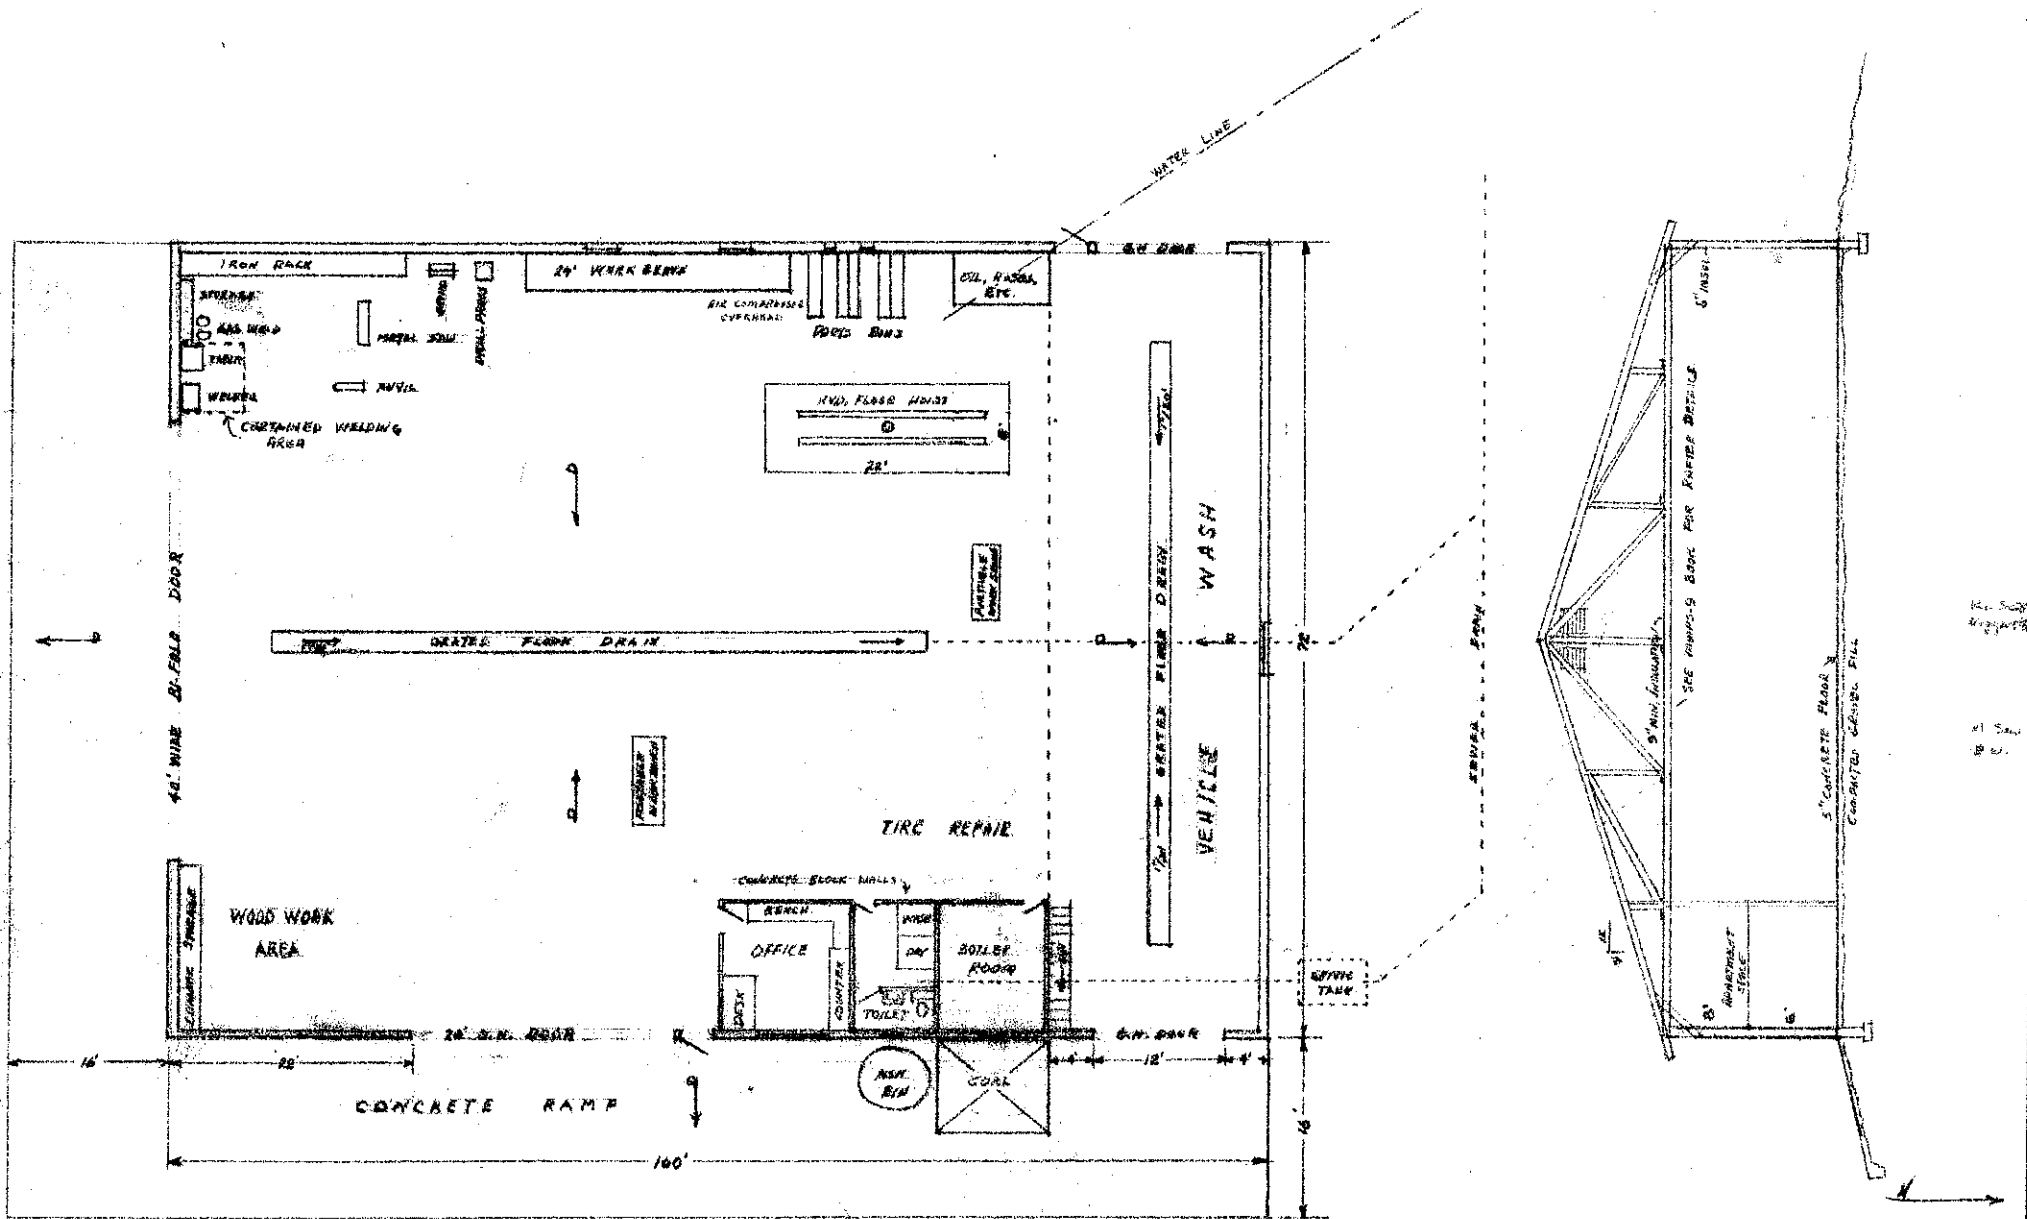

