

LAGOON OPTION



LAGOON OF 210' X 210' WOULD HAVE CAPACITY FOR 28 TRAILERS AT 4 PERSONS PER TRAILER BUILD ACCORDING TO NORTH DAKOTA STATE DEPT. OF HEALTH PUBLICATION WP-68-1

SEWAGE WOULD EMPTY FROM LINES INTO ONE COLLECTION TANK AND BE PUMPED DIRECTLY TO LAGOON

NOTE:

SEWAGE AND WATER SYSTEM MUST MEET REQUIREMENTS AND RECOMENDATIONS OF NORTH DAKOTA PLUMBING CODE, CHAPTER 16, TRAILER PARK PLUMBING STANDARDS
 DRAIN FIELD, IF USED, TO BE CONSTRUCTED AS SHOWN IN FIGURE 5, PAGE 3 OF EXTENSION BULLETIN NO. 8, SEWAGE DISPOSAL SYSTEMS, NORTH DAKOTA STATE UNIVERSITY PUBLICATION

28 UNIT MOBILE HOME PARK		
JOSEPH MARKOVIC LARIMORE, N. DAK.	SCALE 1" = 50'	DRAWN BY D. LUNDSTROM REVISED
DATE 4-4-73	APPROVED BY ND 760-0-4	DRAWING NUMBER SH 1 of 2

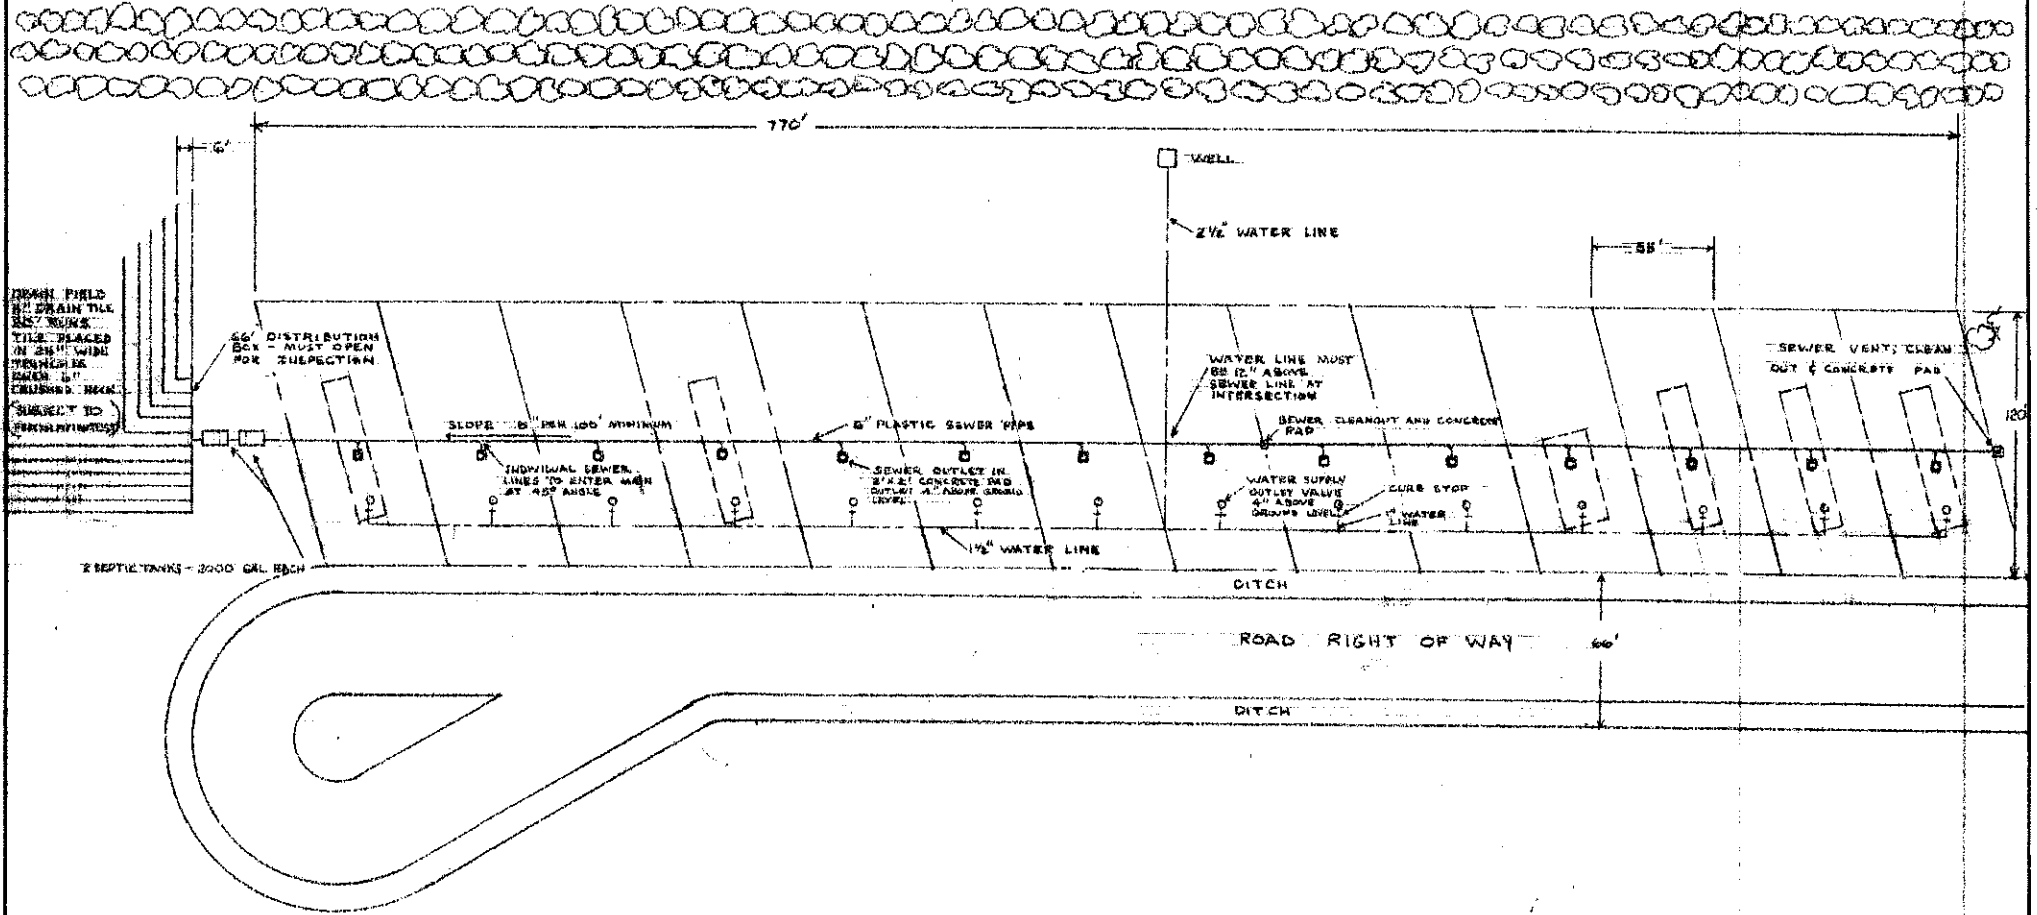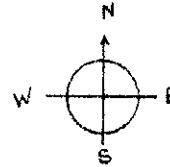


MOBILE HOME PARK		
