


N  
Scale: 1" = 16'

- NOTES: 1) FIGURE 2X10 PLANKS FOR SEATING ON 2 FT. CENTERS
- 2) LEAVE OFF ONE OR MORE "FRAMES" DEPENDING ON SEATING SPACE REQUIRED
- 3) USE PORTABLE SEATING OR PROVIDE STORAGE ACCESS UNDER SEATE.
- 4) BUILDING LAYOUT BASED ON USE OF COMMERCIAL RIGID-FRAME RAYERS SPACED ON 12' CENTERS.

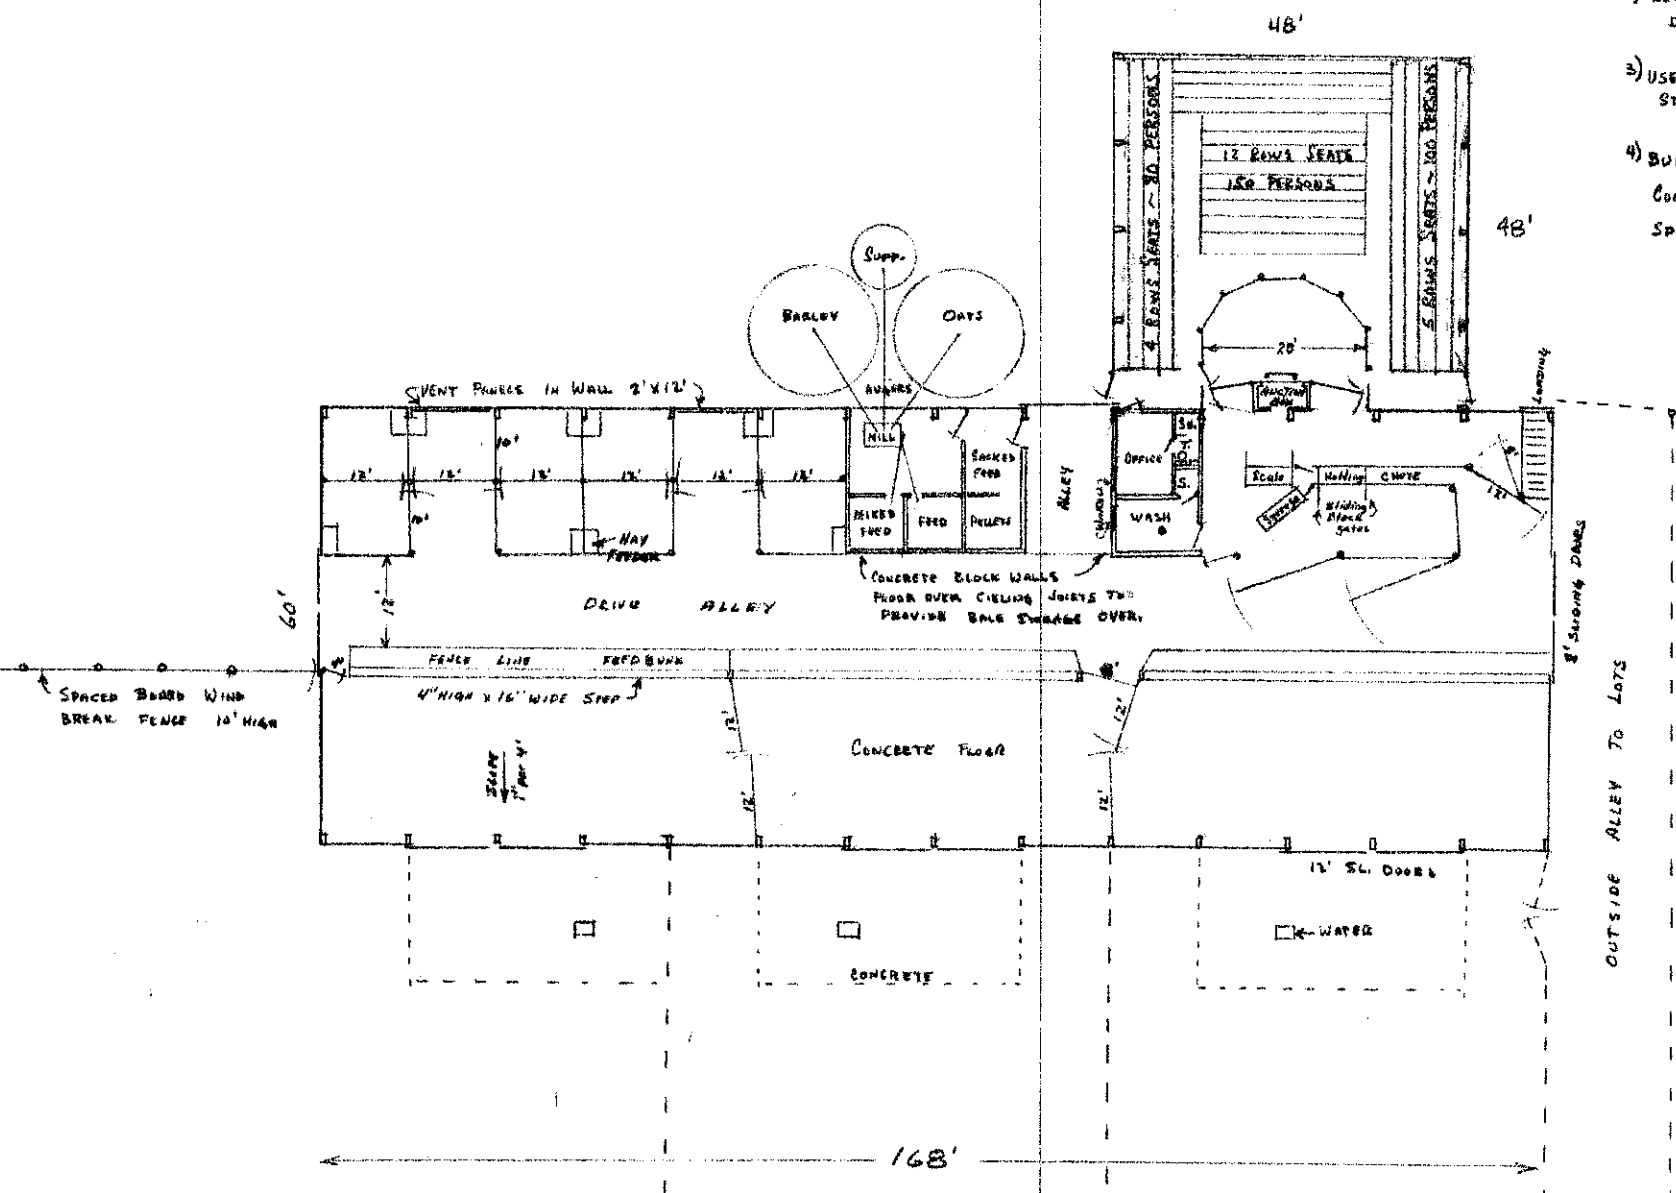

CATTLE FEEDING-STORAGE  
TREATING-SALES FACILITY  
NDSU EXT. AGRIC. ENGINEERING  
1978 1"=16' DWJ  
ND. 762-1-5 I.S.H.