


BACK TRUCK INTO SCALE OR TRUCK MAY BE DRIVEN THROUGH BY OPENING GATES IN HOLDING AREAS.

FUTURE LOT EXPANSION

SEE BEEF EQUIPMENT PLANS BOOK (MWP6) FOR CONSTRUCTION DETAILS ON FENCES, GATES, WORKING CHUTES, LOADING RAMP, ETC.

CATTLE HANDLING ARRANGEMENT	SCALE	ARRANGEMENT	HANDLING
SCALE			
SHEPHERD		WALSHALLA, NORTH DAKOTA	
PREPARED BY		NDSU AGR. ENGR. DEPT.	
NO. 870-3-#		3/27/64	

SCALE 1/4" = 1'-0"

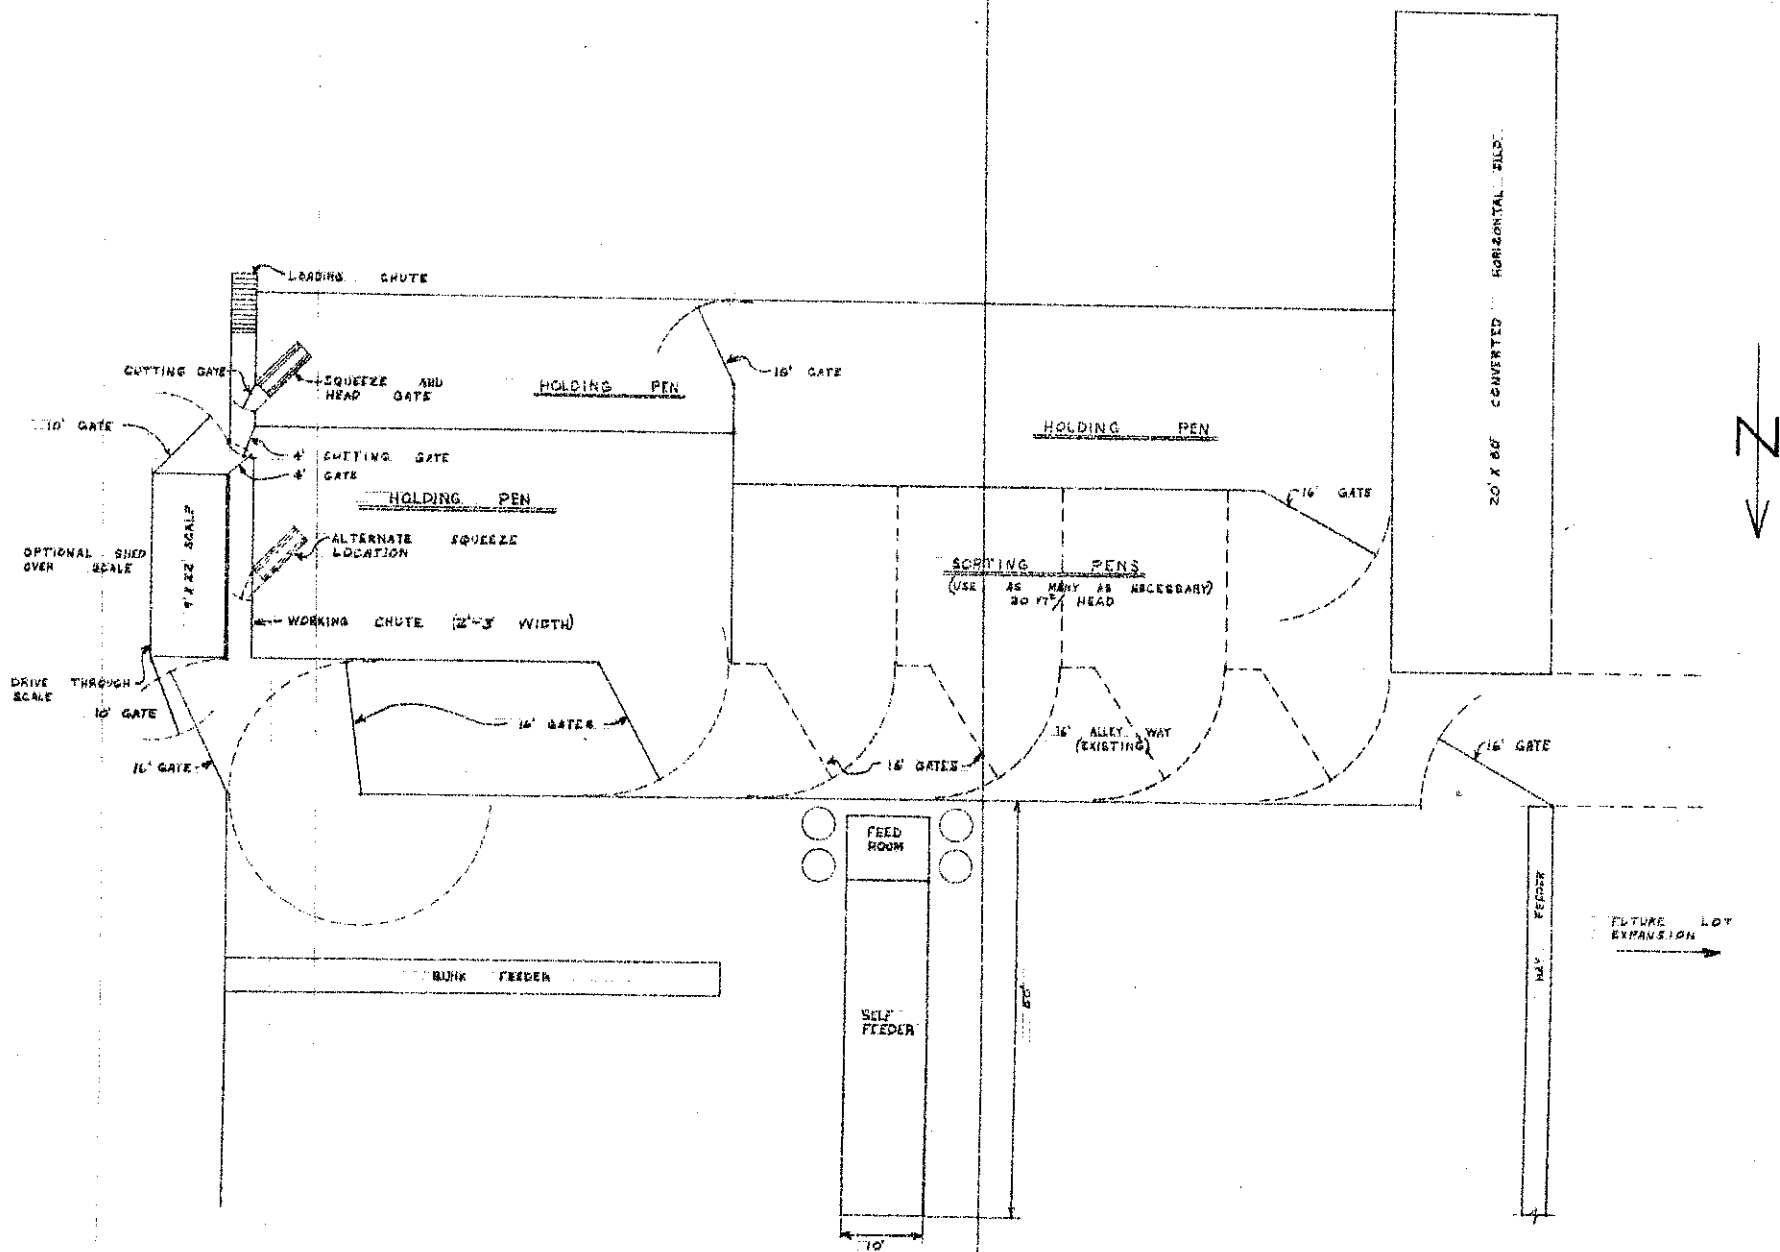

ALTERNATE CORRAL ARRANGEMENT

SCALE $\frac{3}{8}'' = 1'-0''$

CORRAL ARRANGEMENT AND SCALE LOCATION	
GENE WALHALLA, NORTH DAKOTA	
PREPARED BY	ND SU. AGR. ENGR. DEPT.
NO. 8704 3-4	PAGE 2 OF 2