


BACK TRUCK INTO SCALE OR TRUCK MAY BE DRIVEN THROUGH BY OPENING GATES IN HOLDING AREAS.

FUTURE LOT EXPANSION

SEE BEEF EQUIPMENT PLANS BOOK (MWP6) FOR CONSTRUCTION DETAILS ON FENCES, GATES, WORKING CHUTES, LOADING RAMP, ETC.

CATTLE HANDLING ARRANGEMENT	SCALE	ARRANGEMENT	HANDLING
SCALE LOCATION			
SHEPHERD		D'KEEFE	
WALSALLA		NORTH DAKOTA	
PREPARED BY		NDSU AGR. ENGR. DEPT.	
NO. 870-3-#		3/27/44	

SCALE 1/4" = 1'-0"

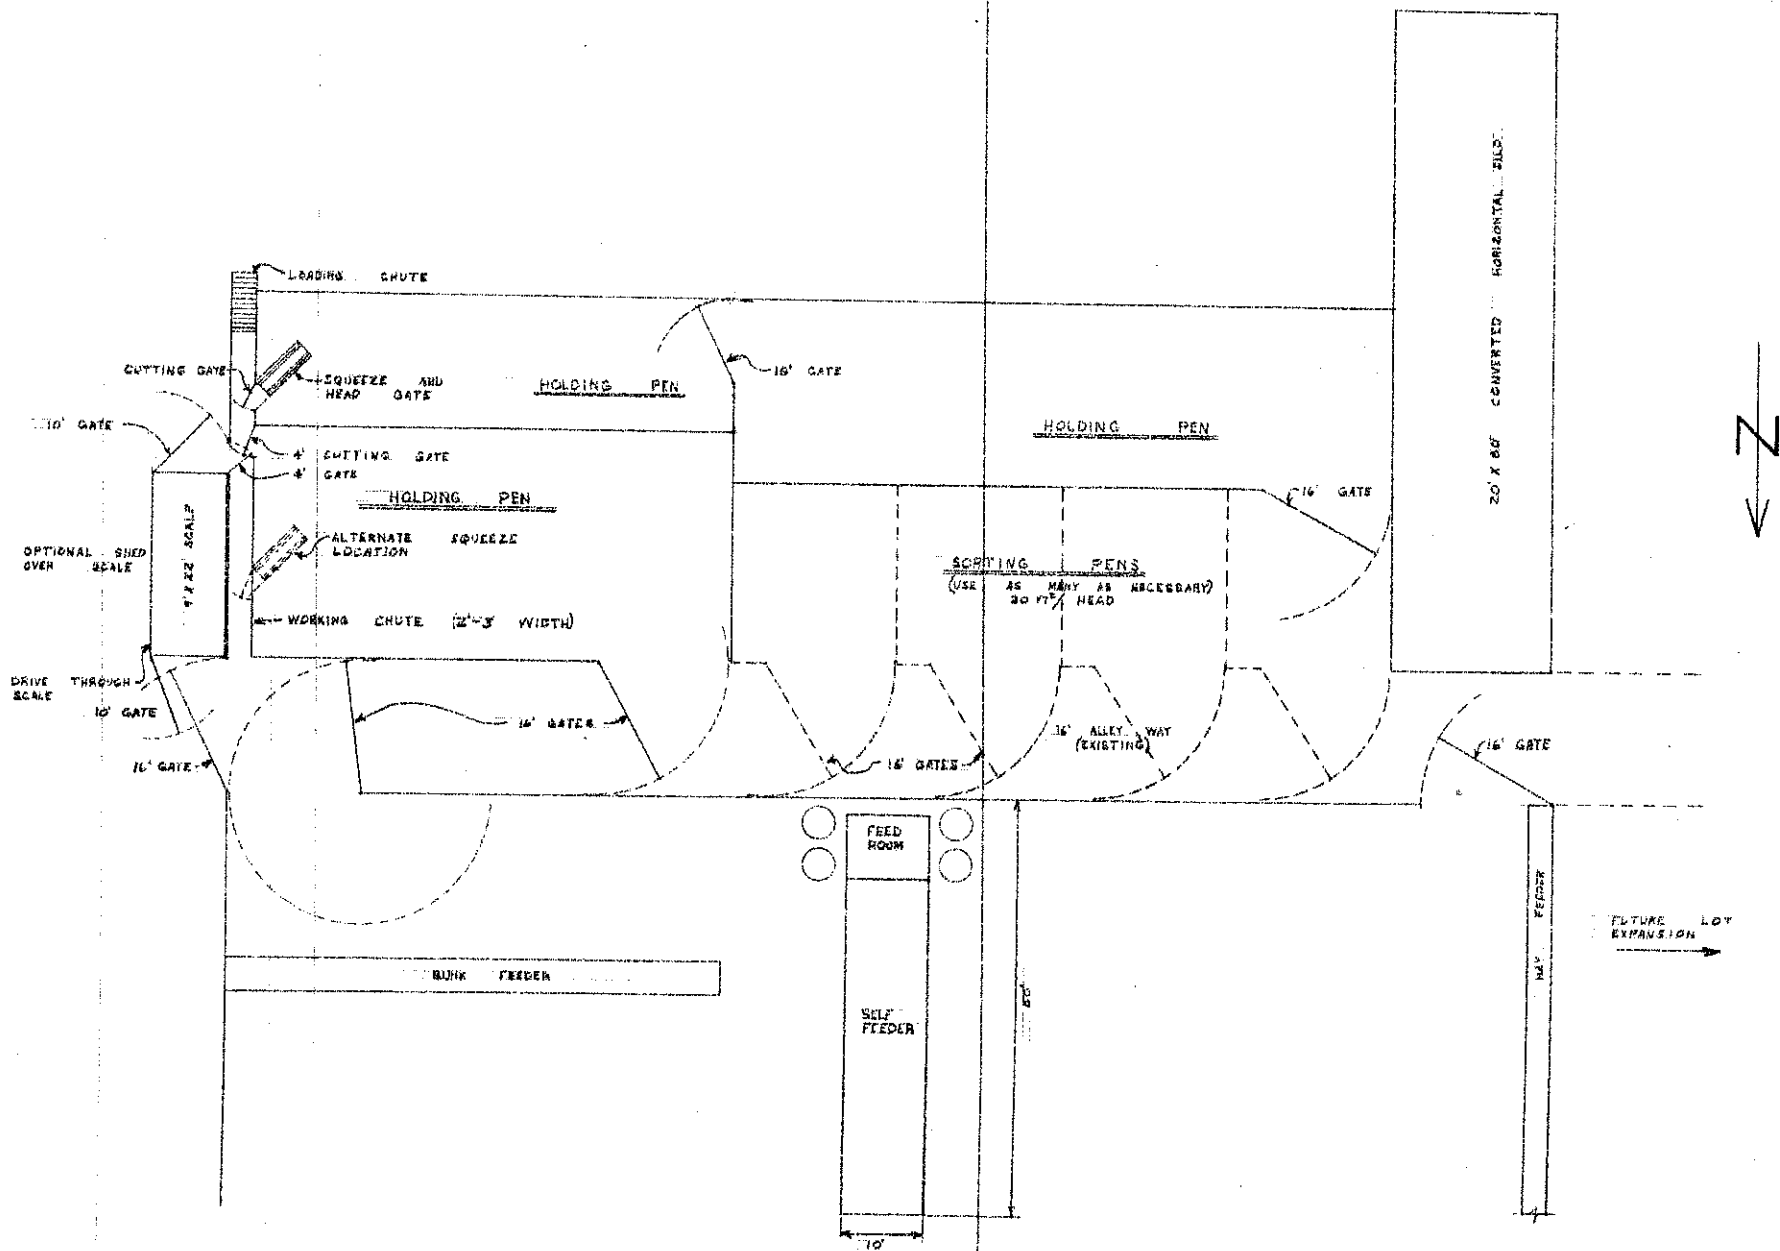

ALTERNATE CORRAL ARRANGEMENT

SCALE 3/8" = 1'-0"

CORRAL SCALE	ARRANGEMENT AND LOCATION
GENE WALHALLA	O'NEEFE NORTH DAKOTA
PREPARED BY	NDSU. AGR. ENGR. DEPT.
N.D. 8704 3-48	PAGE 2 OF 2