

NOTE: ALL WORKING CORRAL FENCE CONSTRUCTED FROM 6" DIAM. PRESSURE TREATED POSTS AND 2x6 PLANKS. MOST GATES ARE TUBULAR STEEL (SIOUX).


CORRAL UNIT IS USED TO CATCH AND AZ COWS ON RANGE. ALSO TO TREAT, SORT, WEIGH, ETC.

ROTATION GRAZING SYSTEM  
CATTLE WORKING SET-UP

CENTRAL GRASSLAND RES.  
STATION - STREETER, N.D.

DR. BY DWJ      APRIL '84

ND 870-3-8

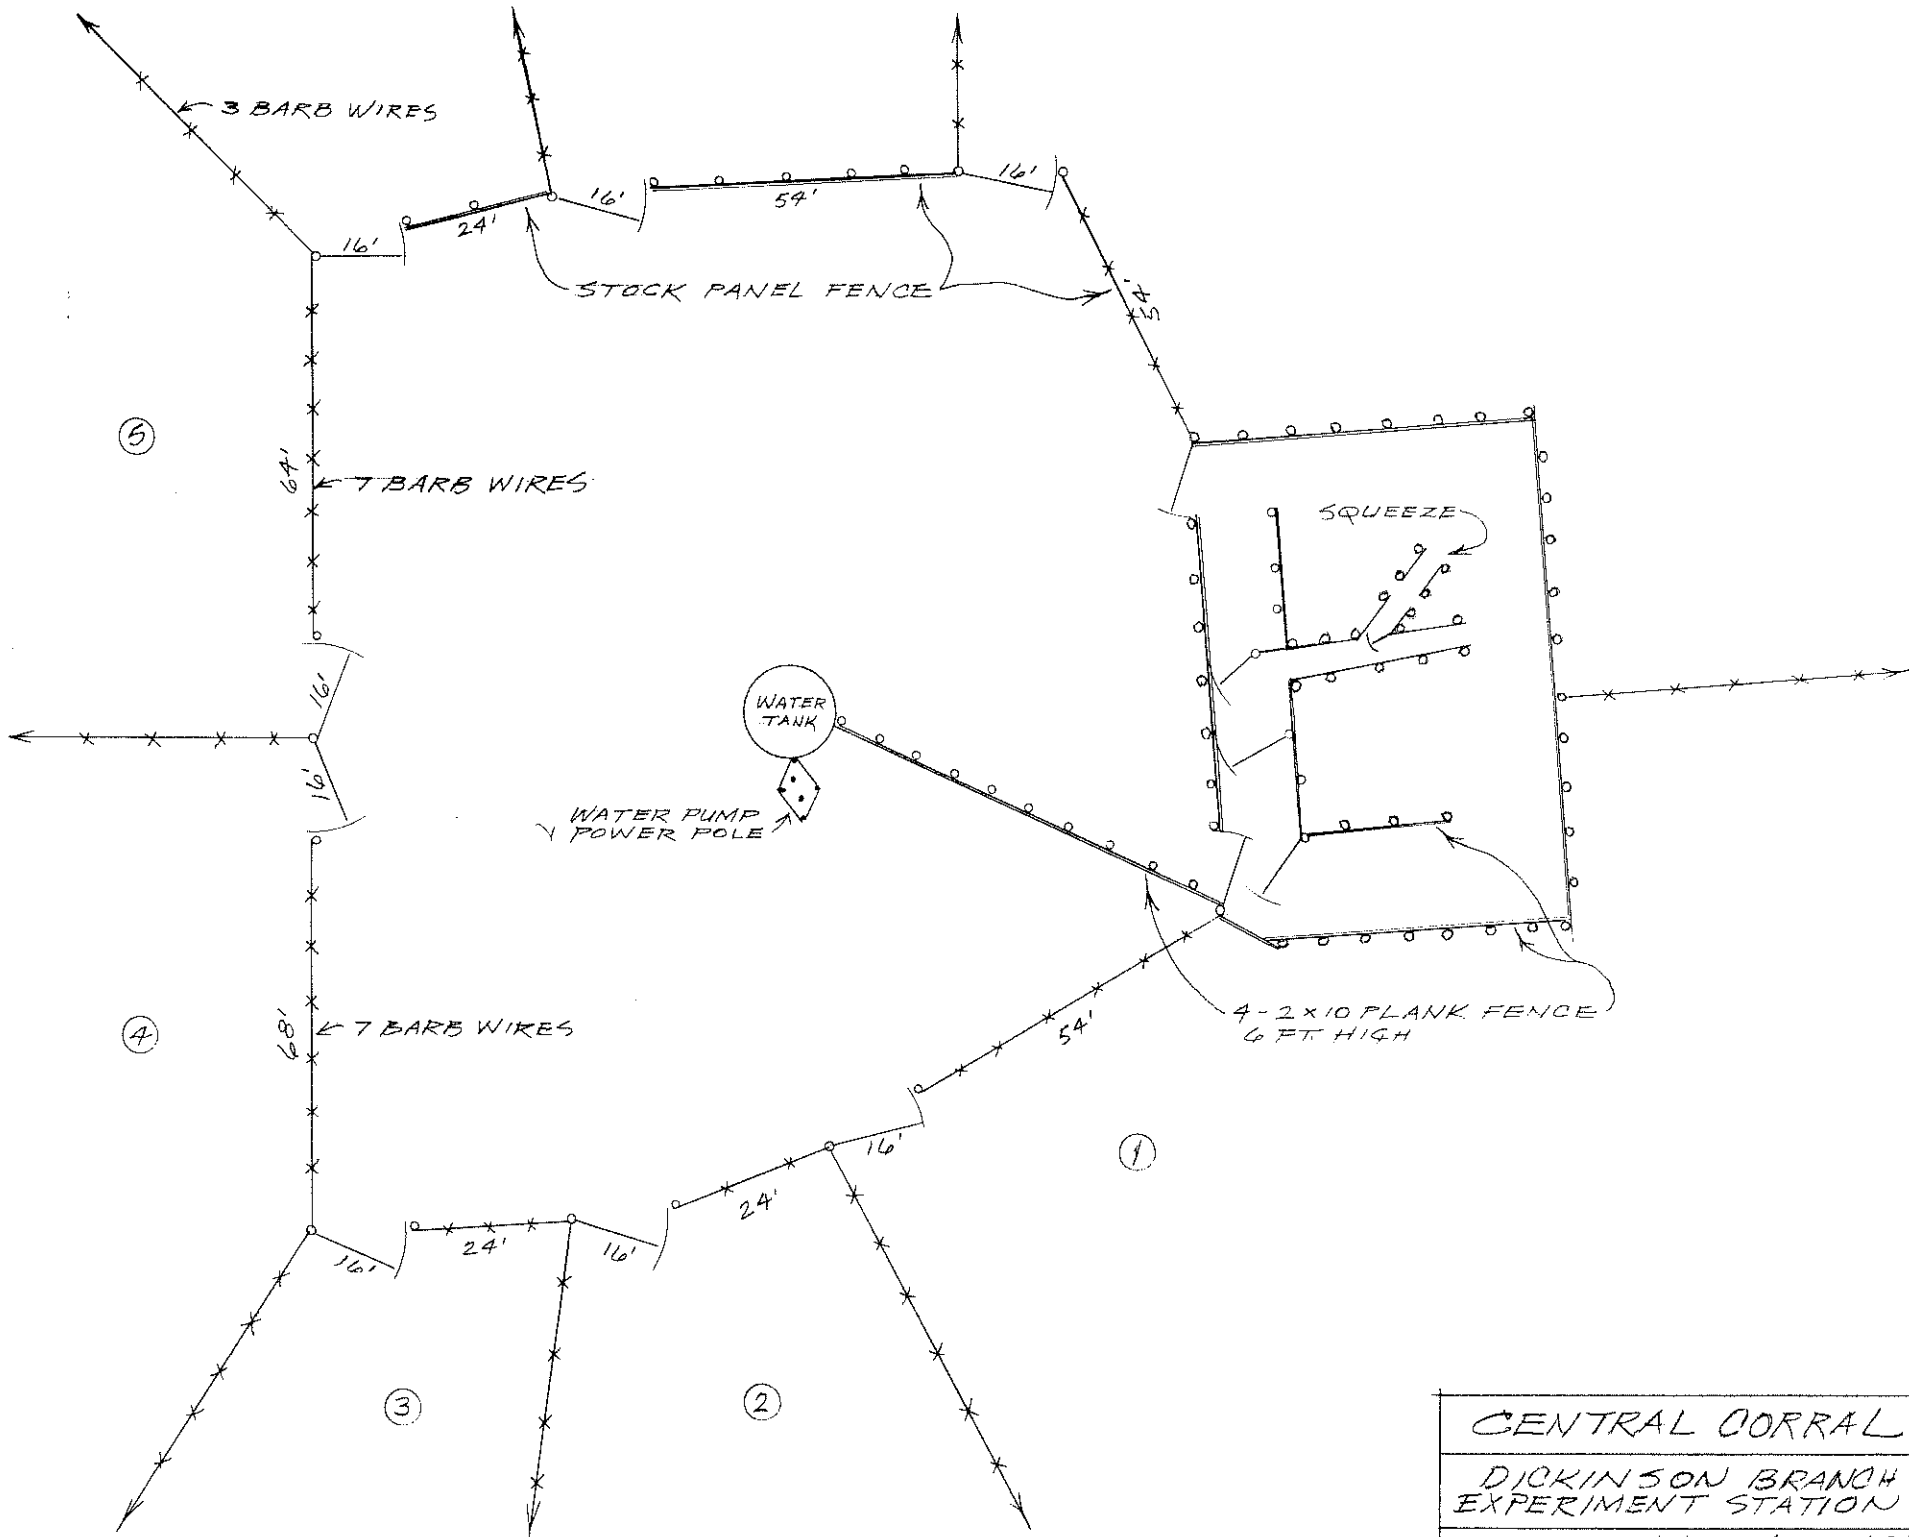

CENTRAL CORRAL
DICKINSON BRANCH EXPERIMENT STATION
DR. BY DWJ. APRIL '84
X/D 27A-2-0