
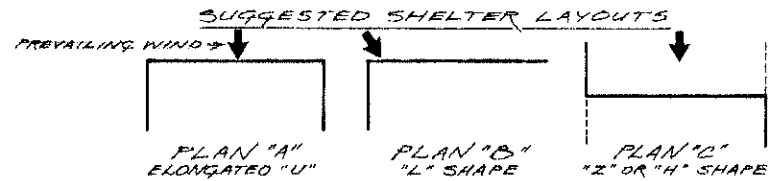


BOARD SPACING ALTERNATIVES

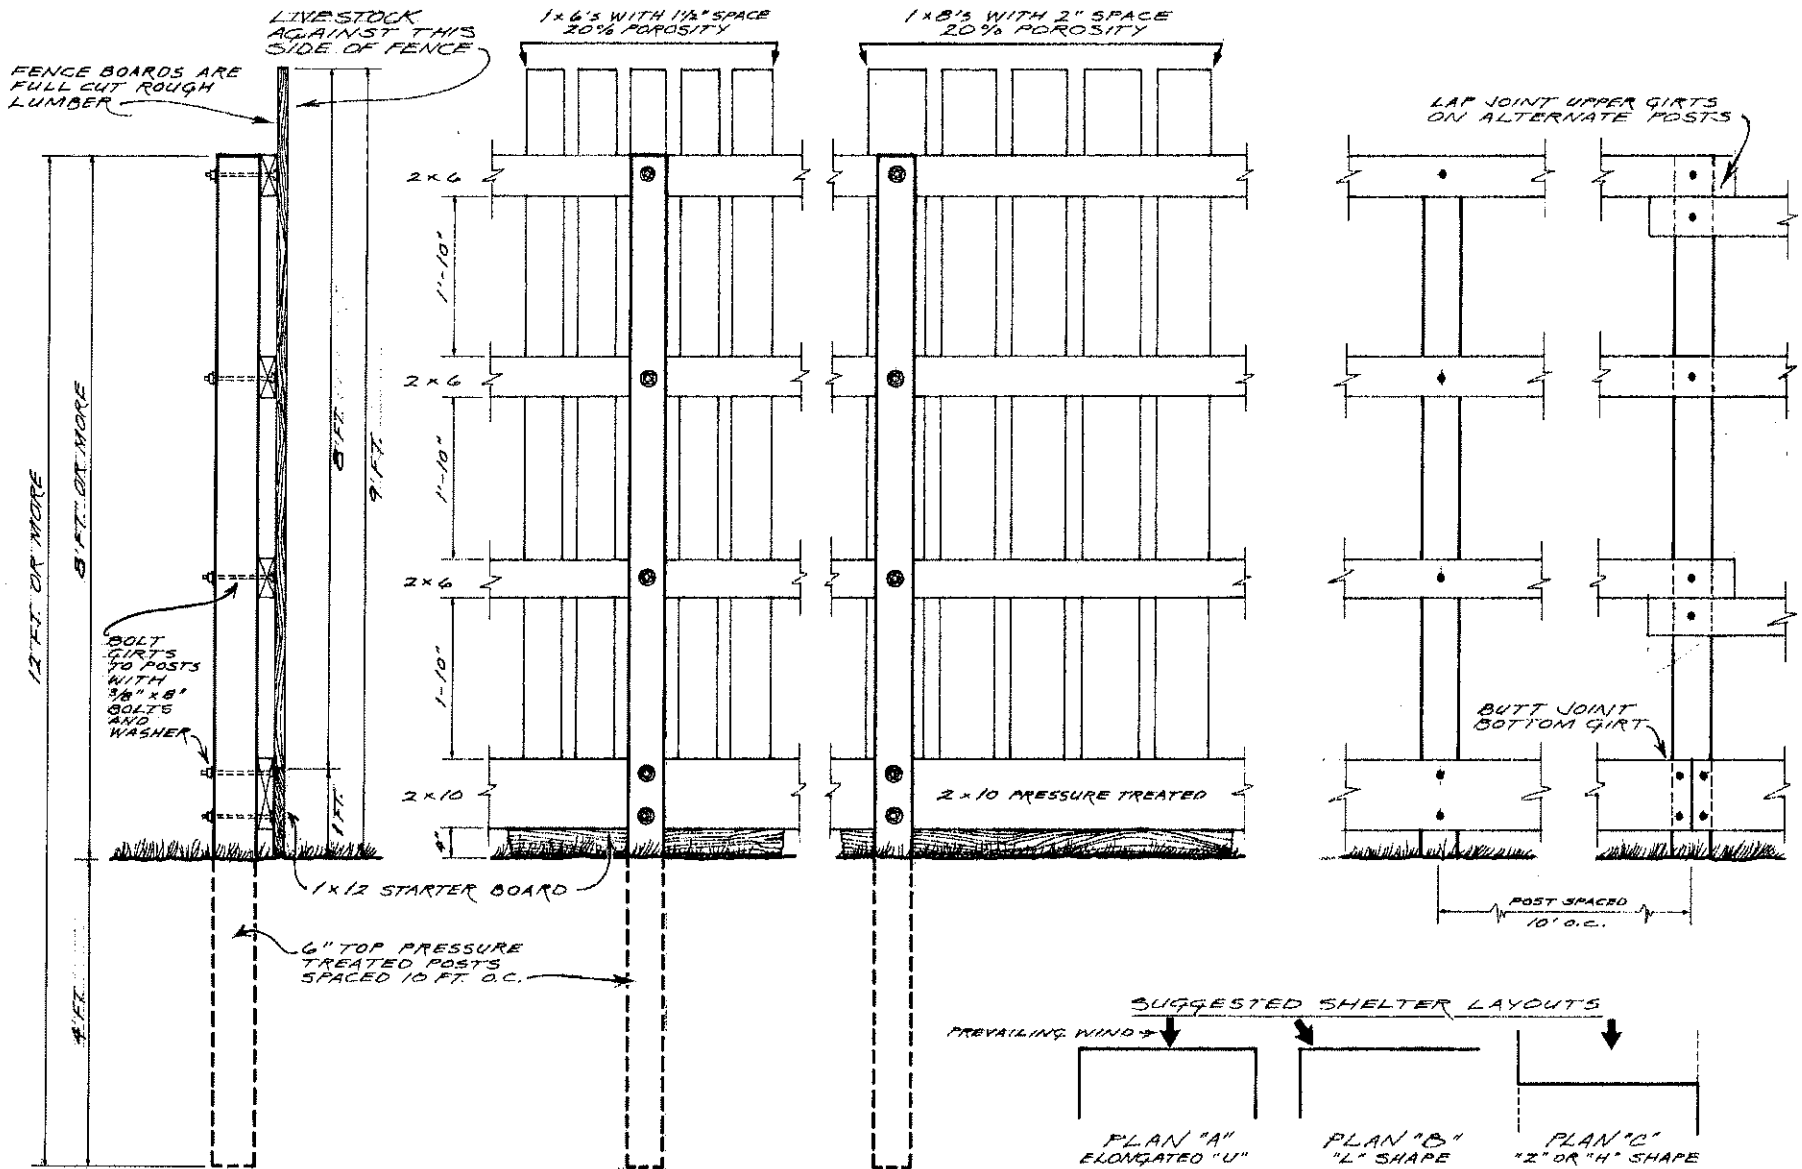

WIND BREAK FENCE, SPACED BOARD	
DICKINSON EXP. STATION	SCALE
DRAWN BY RC	REVISED DWJ
NDSU EXT. AGRIC. ENGINEERING	
DATE 1976	APPROVED BY N.D. 875-1-1
DRAWING NUMBER 154	