
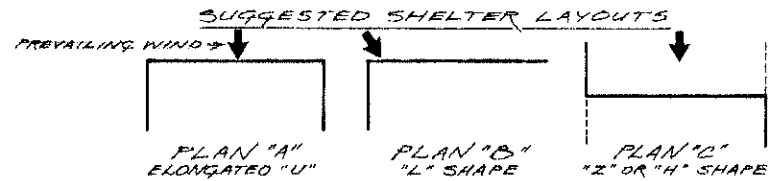


BOARD SPACING ALTERNATIVES

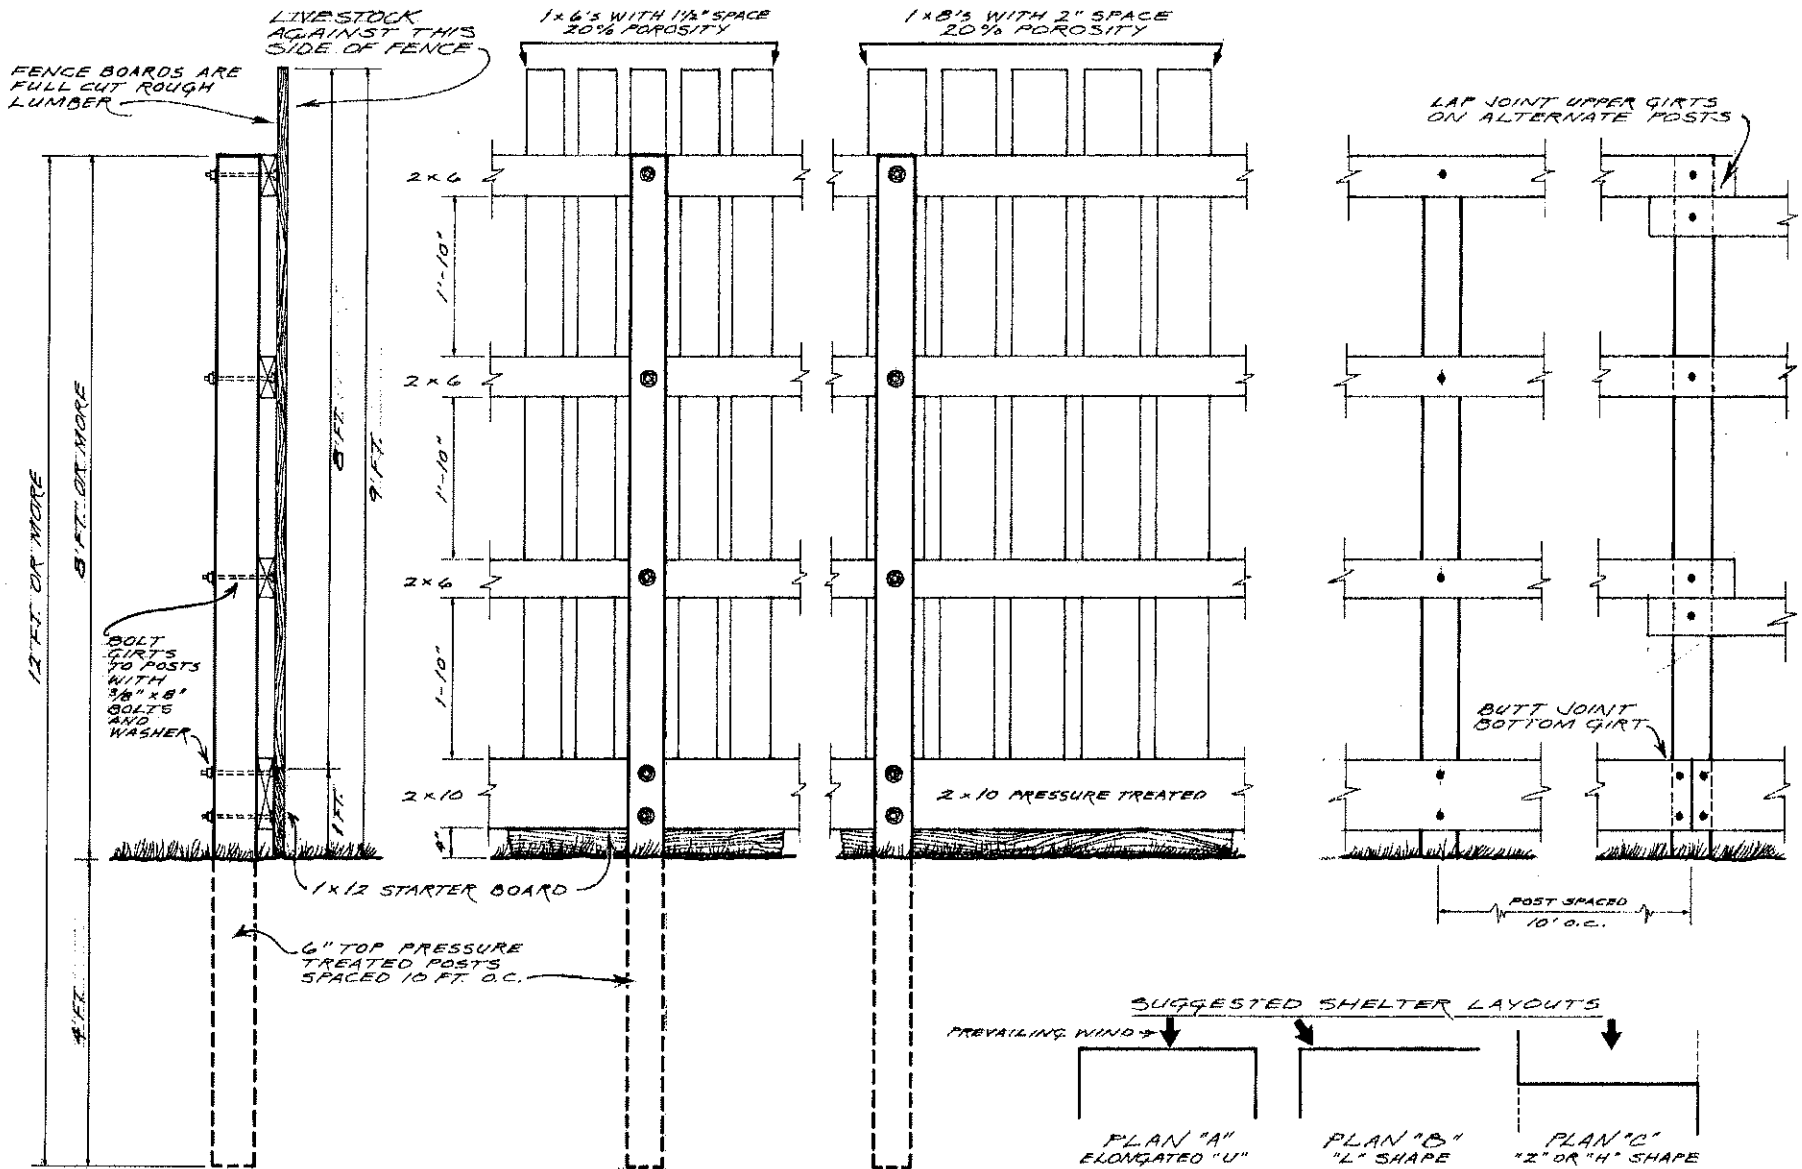

| | |
|--------------------------------|--------------------------|
| WIND BREAK FENCE, SPACED BOARD | |
| DICKINSON EXP. STATION | SCALE |
| DRAWN BY RC | REVISED DWJ |
| NDSU EXT. AGRIC. ENGINEERING | |
| DATE 1976 | APPROVED BY N.D. 875-1-1 |
| DRAWING NUMBER 154 | |